
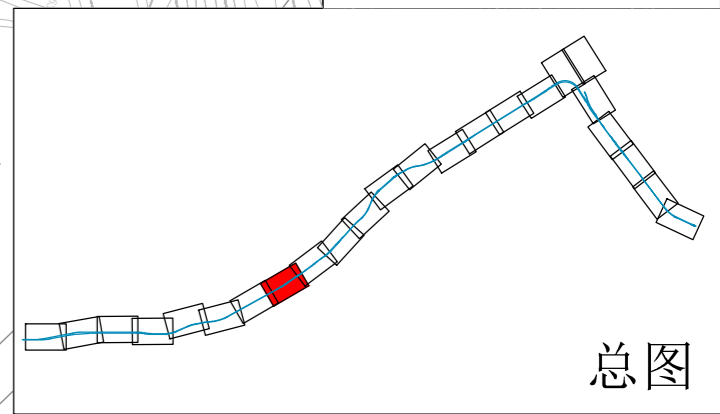


Drawing No. 图号  
SL4/B/00/DM/P12/108

DO NOT SCALE DRAWING, VERIFY ALL DIMENSIONS ON SITE  
版权所有不得复印  
© THE COPYRIGHTED DIMENSIONS, COORDINATES AND LEVELS OF THIS DRAWING / DOCUMENT IS OWNED BY THE AIR CORPORATION LIMITED OF HONG KONG. REPRODUCTION OF THIS DRAWING / DOCUMENT IN ANY PART BY WHATEVER MEANS IS PROHIBITED UNLESS THE PRIOR WRITTEN CONSENT OF THE AIR CORPORATION LIMITED.

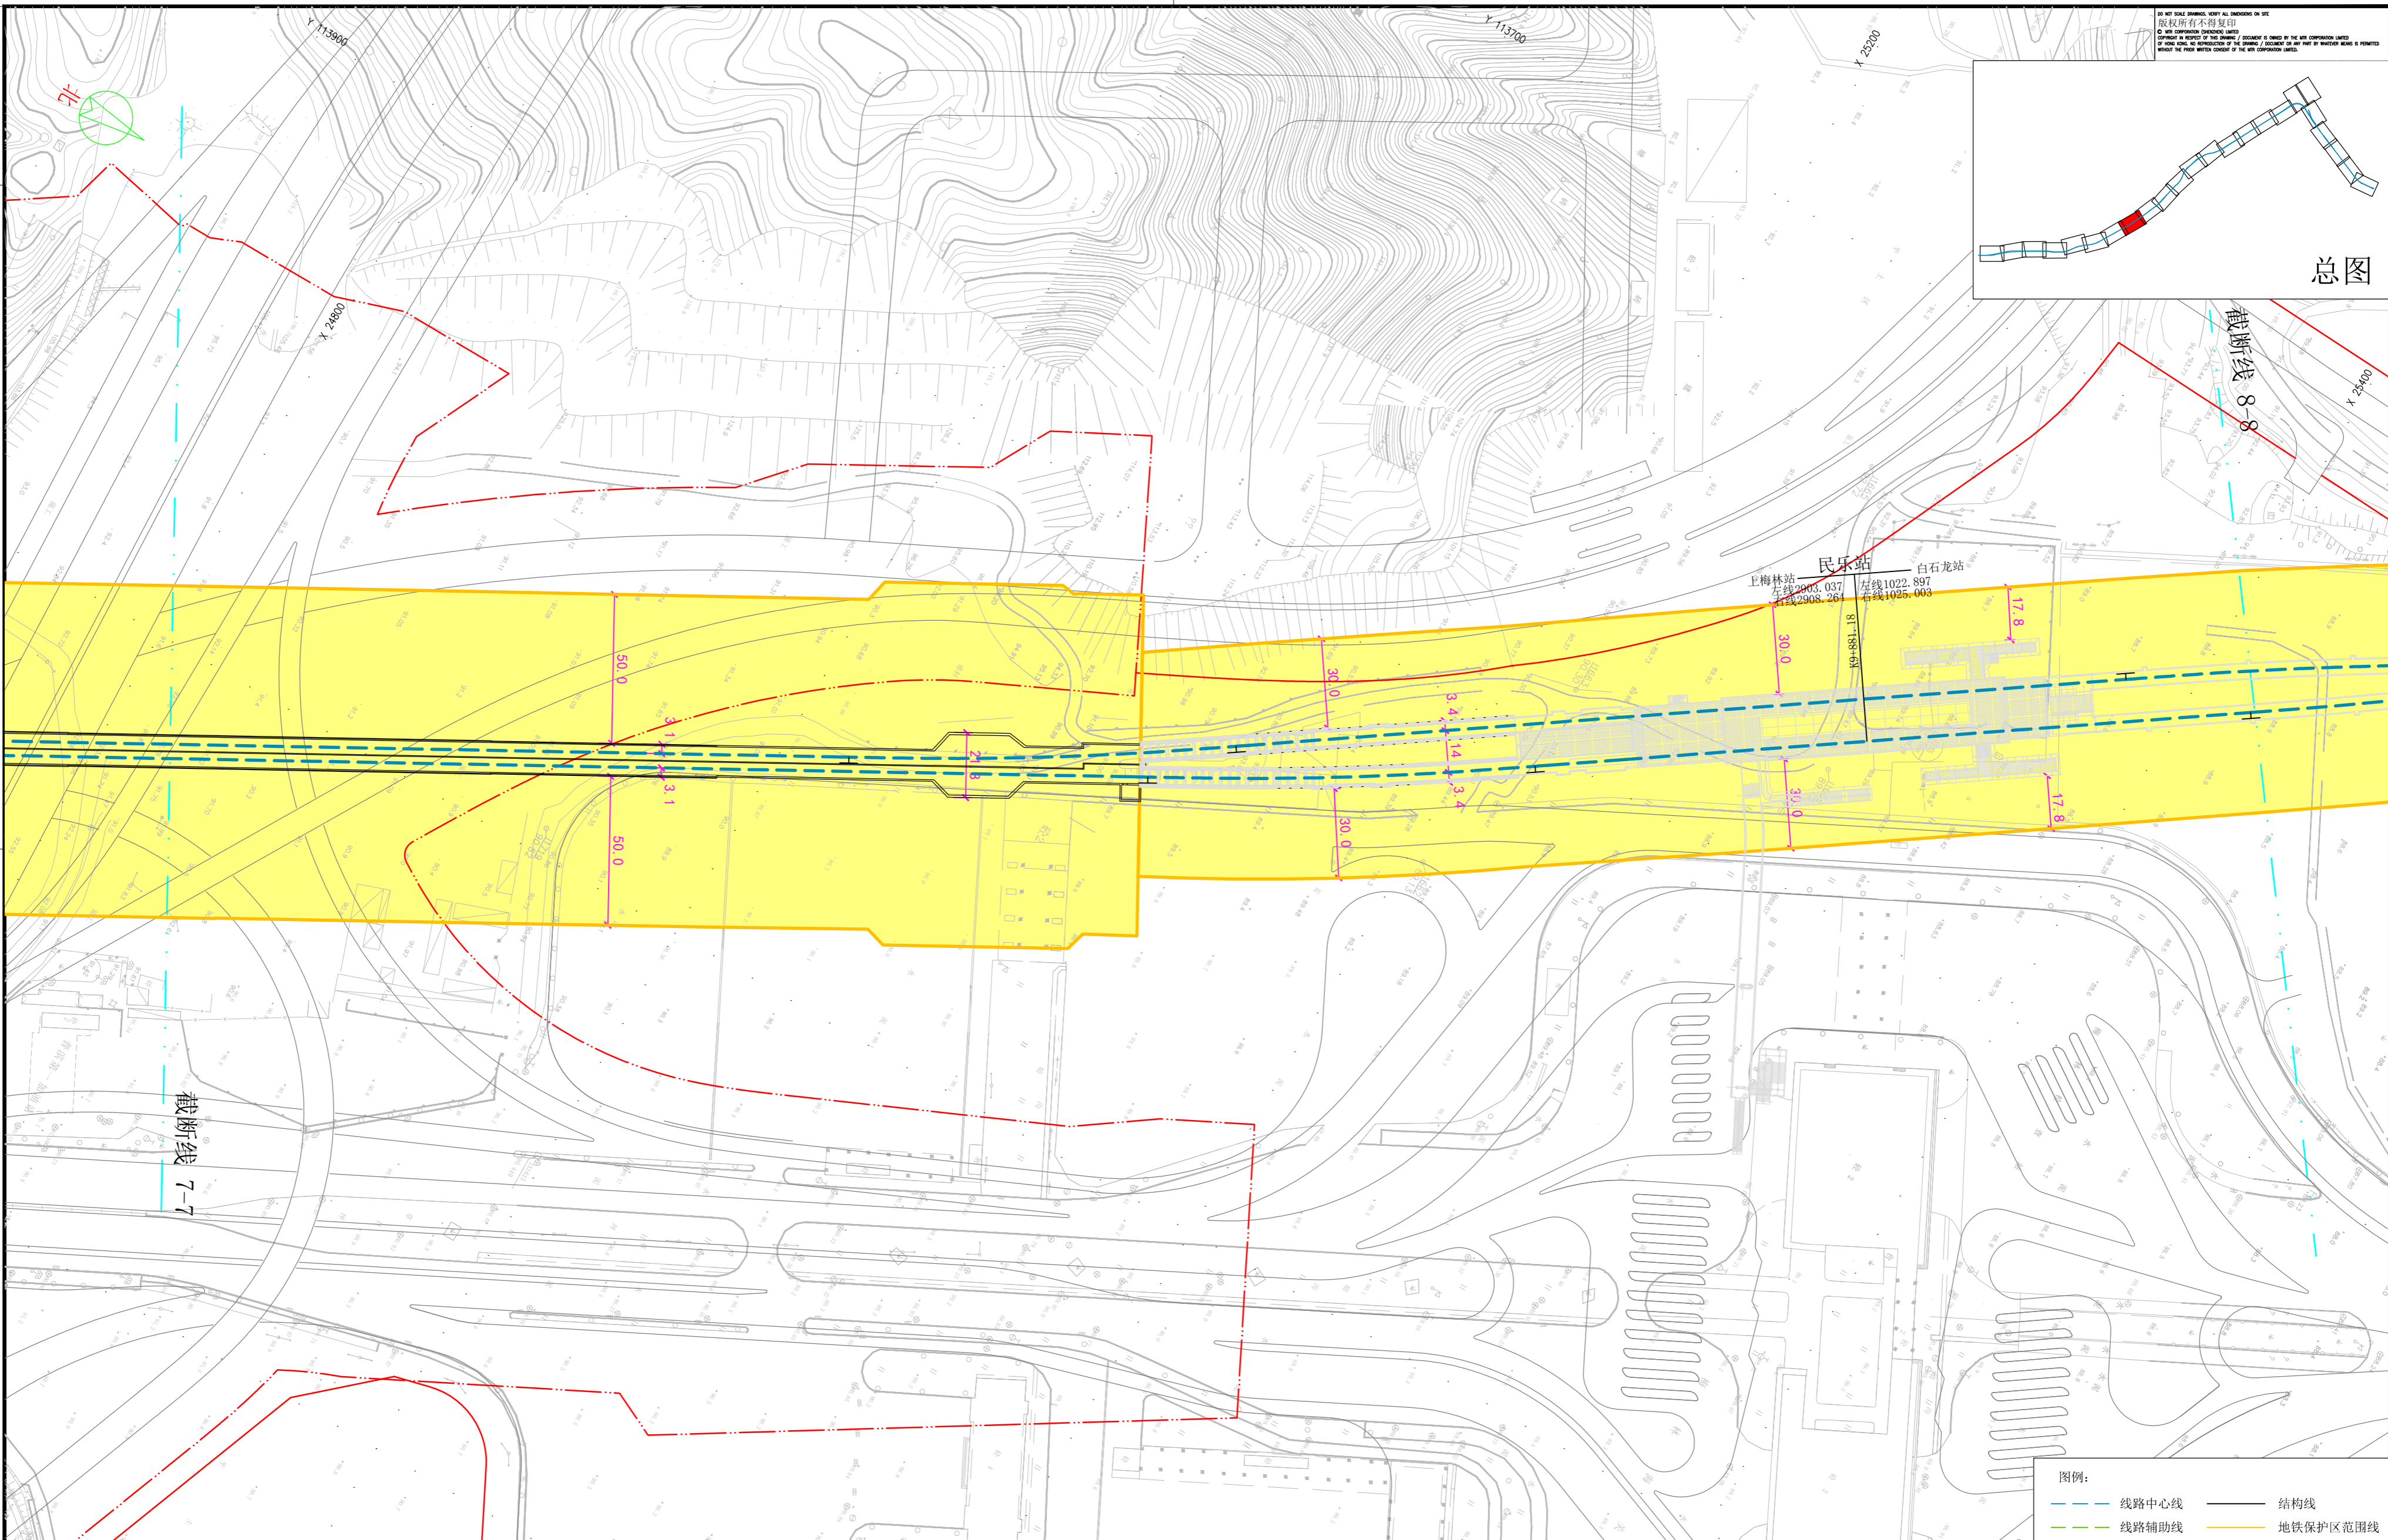

图例:

--- 线路中心线	— 结构线
--- 线路辅助线	— 地铁保护区范围线

REVISION	DESCRIPTION	BY	DATE	APPROVED

**MTR**  
48 Meilin Road, Futian District  
Shenzhen, China.  
Post code: 518049  
Tel: (86) 0755-83077500  
Tel: (86) 0755-83077575

深圳市福田区梅林路48号  
邮编: 518041  
电话: (86) 0755-83077500  
传真: (86) 0755-83077575

Project Title  
项目名称  
**深圳轨道交通4号线二期工程**

会签

Drawn 绘图	JL
Designed 设计	AR
Checked 检查	AR
Approved 审核	FY

Scale: 比例

1 : 1000 (A1)
1 : 2000 (A3)

Date: 日期  
20/7/2009

As E.I. - 竣工图号  
---

Drawing Title  
图纸名称  
**深圳轨道交通4号线控制保护区图 图-8**

Drawing No. 图号  
SL4/B/00/DM/P12/108

Rev. 版本  
B

0 100mm ON ORIGINAL