
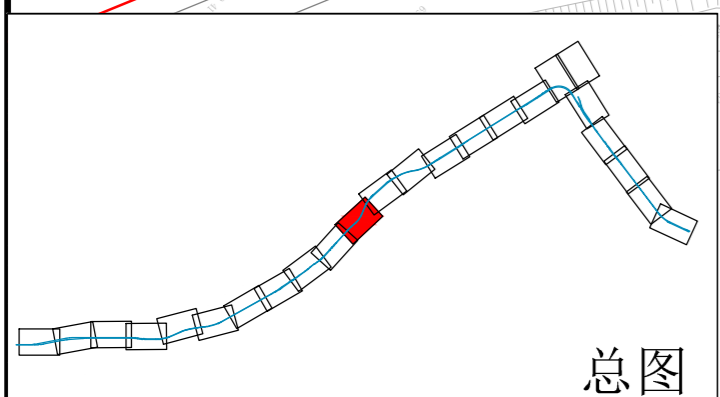


Drawing No. 图号
SL4/B/00/DM/P12/111

DO NOT SCALE DRAWING, VERIFY ALL DIMENSIONS ON SITE
版权所有不得复印
© THE CORPORATION OWNERS
COPYRIGHT IN RESPECT OF THIS DRAWING / DOCUMENT IS OWNED BY THE AIR CORPORATION LIMITED
OF THE AIR. NO REPRODUCTION OF THIS DRAWING / DOCUMENT IN ANY FORM OR BY ANY MEANS IS PERMITTED
WITHOUT THE PRIOR WRITTEN CONSENT OF THE AIR CORPORATION LIMITED.

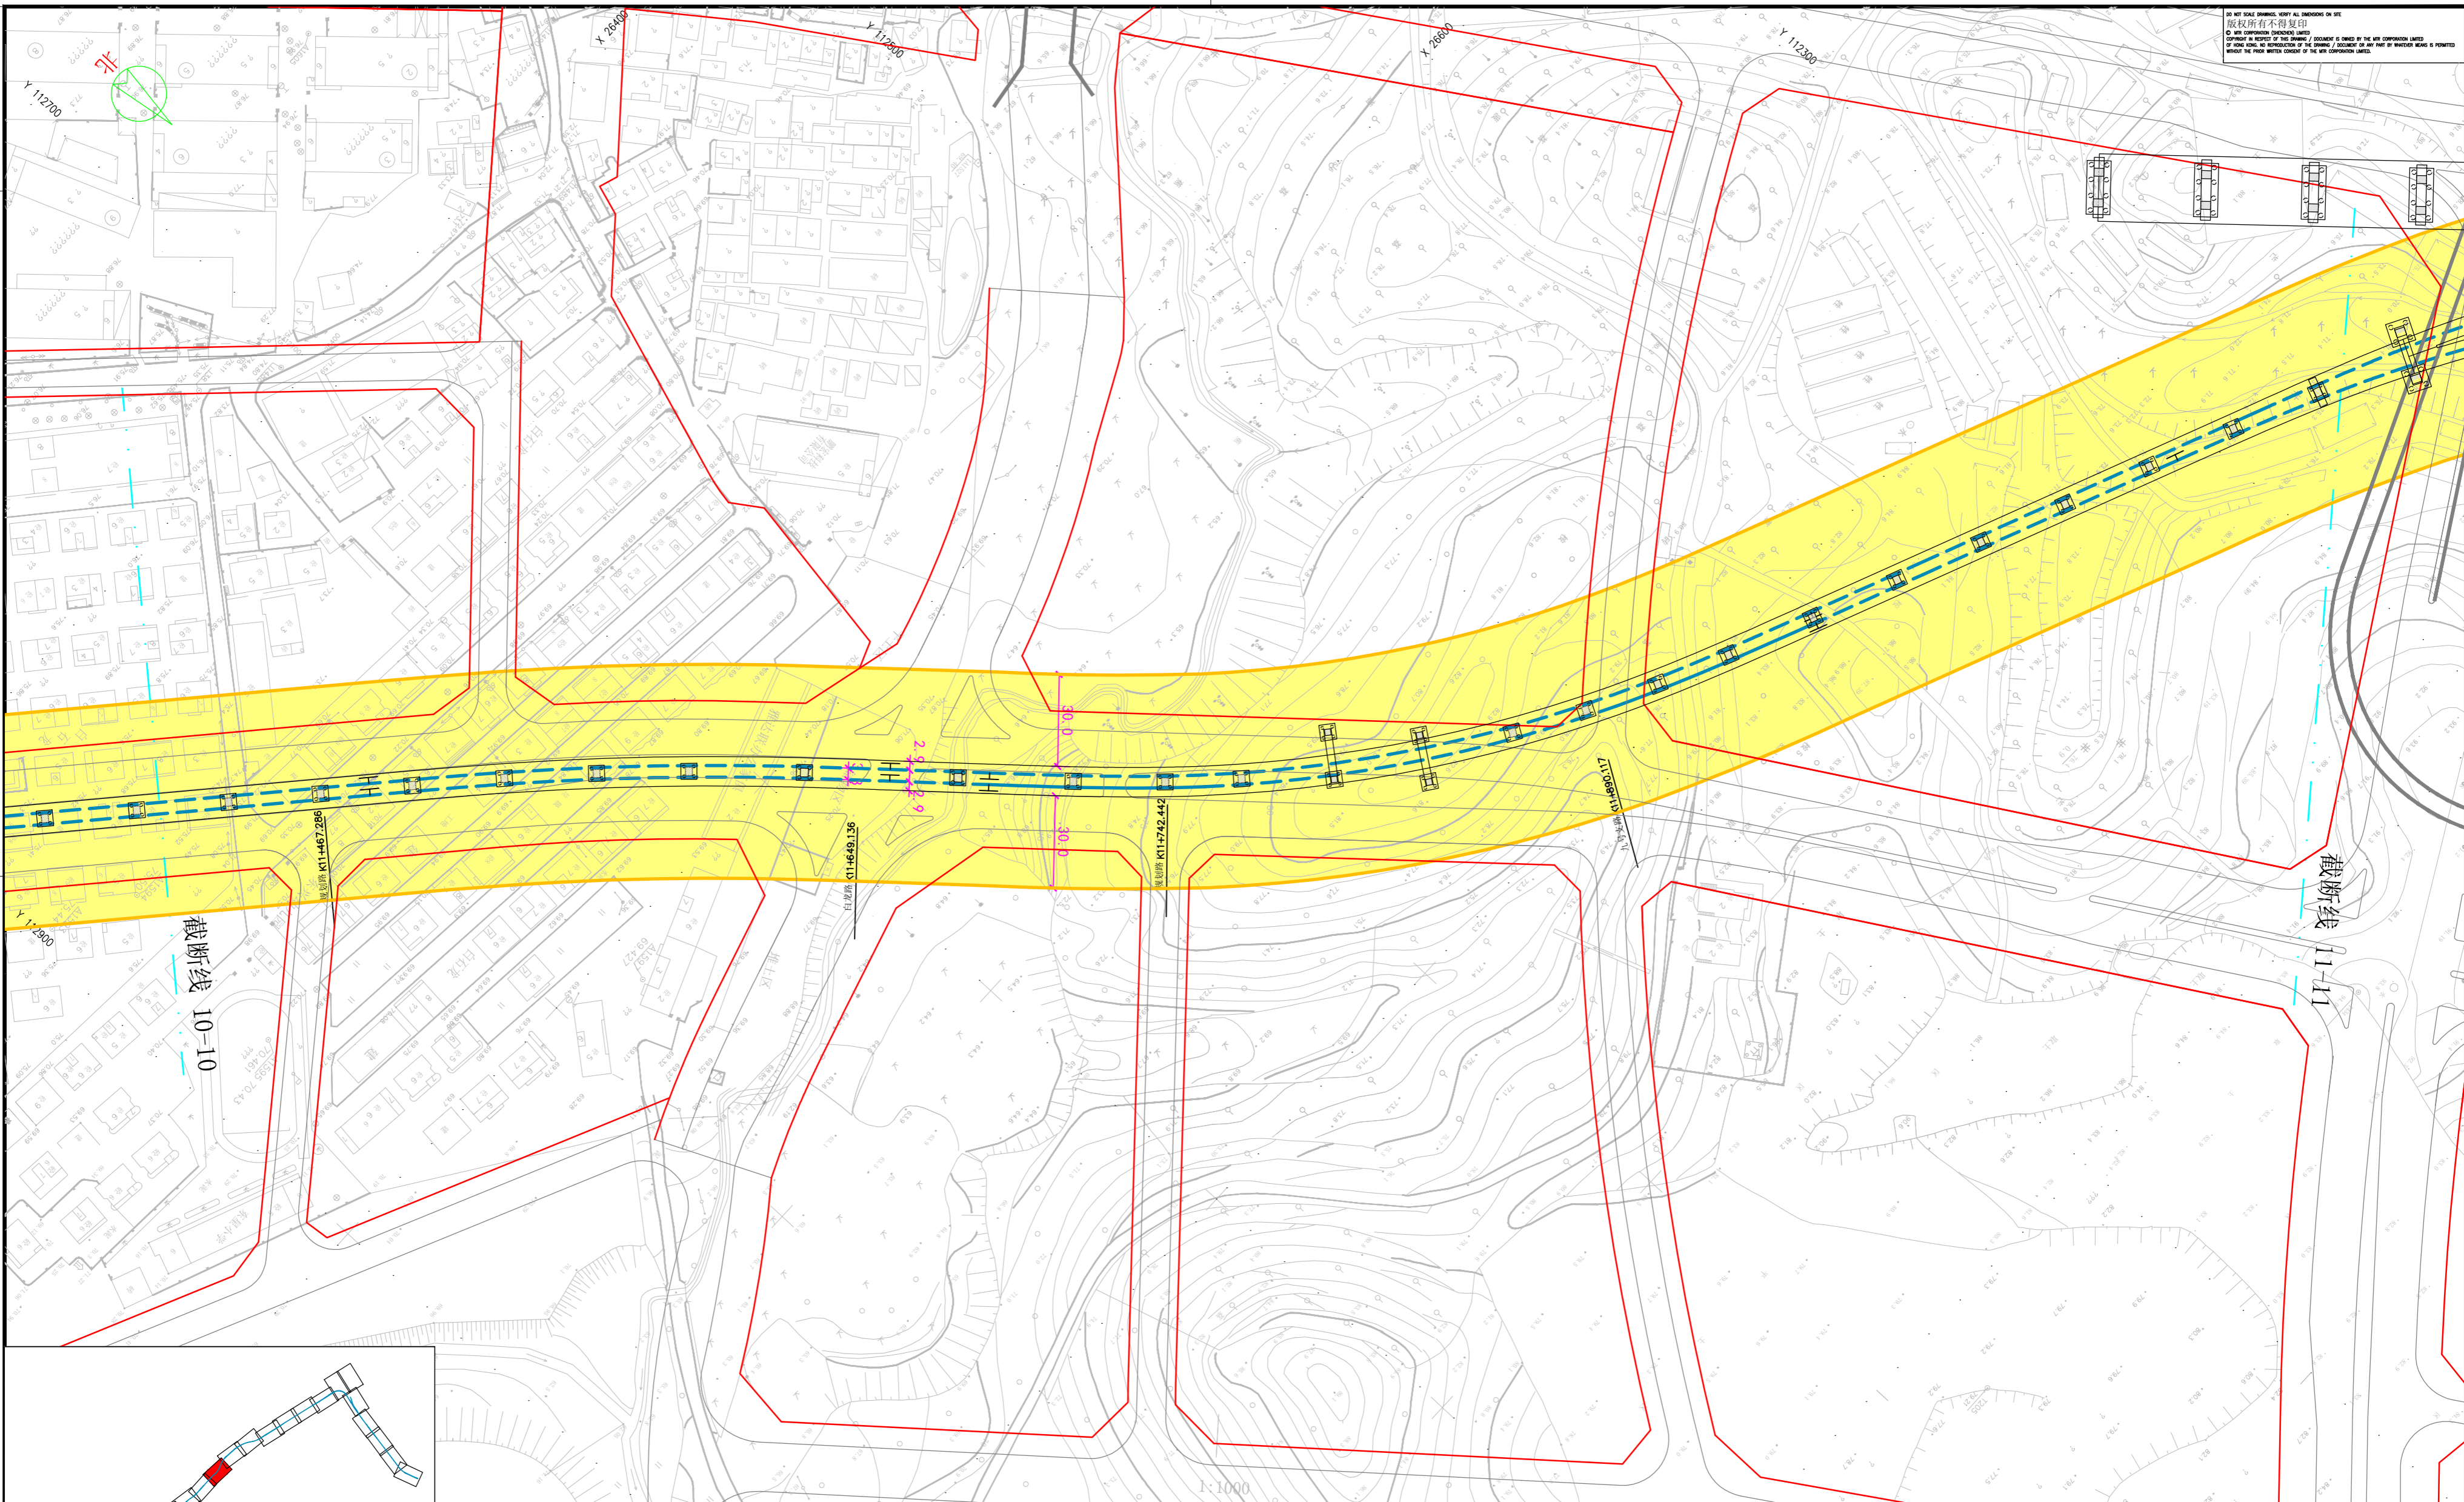

图例:

— 线路中心线	— 结构线
- - - 线路辅助线	— 地铁保护区范围线

REVISION	DESCRIPTION	BY	DATE	APPROVED

MTR
48 Meilin Road, Futian District
Shenzhen, China.
Post code: 518049
Tel: (86)0755-83077500
Tel: (86)0755-83077575

深圳市福田区梅林路48号
邮编: 518041
电话: (86)0755-83077500
传真: (86)0755-83077575

Project Title
项目名称
**深圳轨道交通4号线
二期工程**

会
签

Drawn 绘图	JL
Design 设计	AR
Checked 检查	AR
Approved 审核	FY

Scale: 比例

1 : 1000 (A1)
1 : 2000 (A3)

Date: 日期
20/7/2009

As E.I. No. 竣工图号

Drawing Title
图纸名称
**深圳轨道交通4号线控制
保护区图 图-11**

Drawing No. 图号
SL4/B/00/DM/P12/111

Rev. 版本
B

0 100mm ON ORIGINAL