
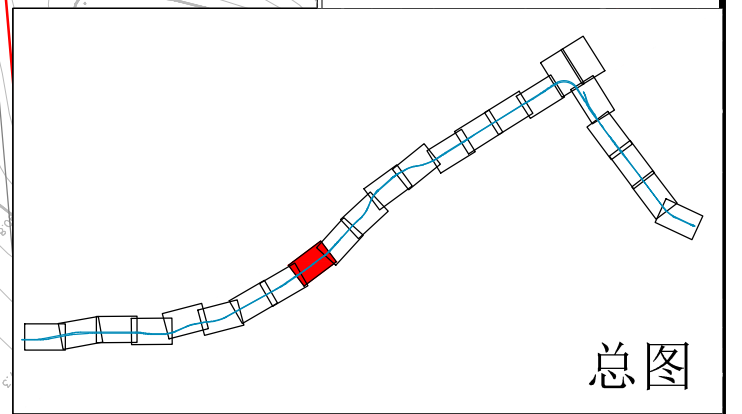


Drawing No: 图号  
SL4/B/00/DM/P12/109

DO NOT SCALE DRAWING, VERIFY ALL DIMENSIONS ON SITE  
版权所有不得复印  
© THE COPYRIGHTED INFORMATION CONTAINED IN THIS DRAWING IS OWNED BY THE AIR CORPORATION LIMITED OF HONG KONG. NO REPRODUCTION OF THIS DRAWING OR ANY PART THEREOF IS PERMITTED WITHOUT THE PRIOR WRITTEN CONSENT OF THE AIR CORPORATION LIMITED.

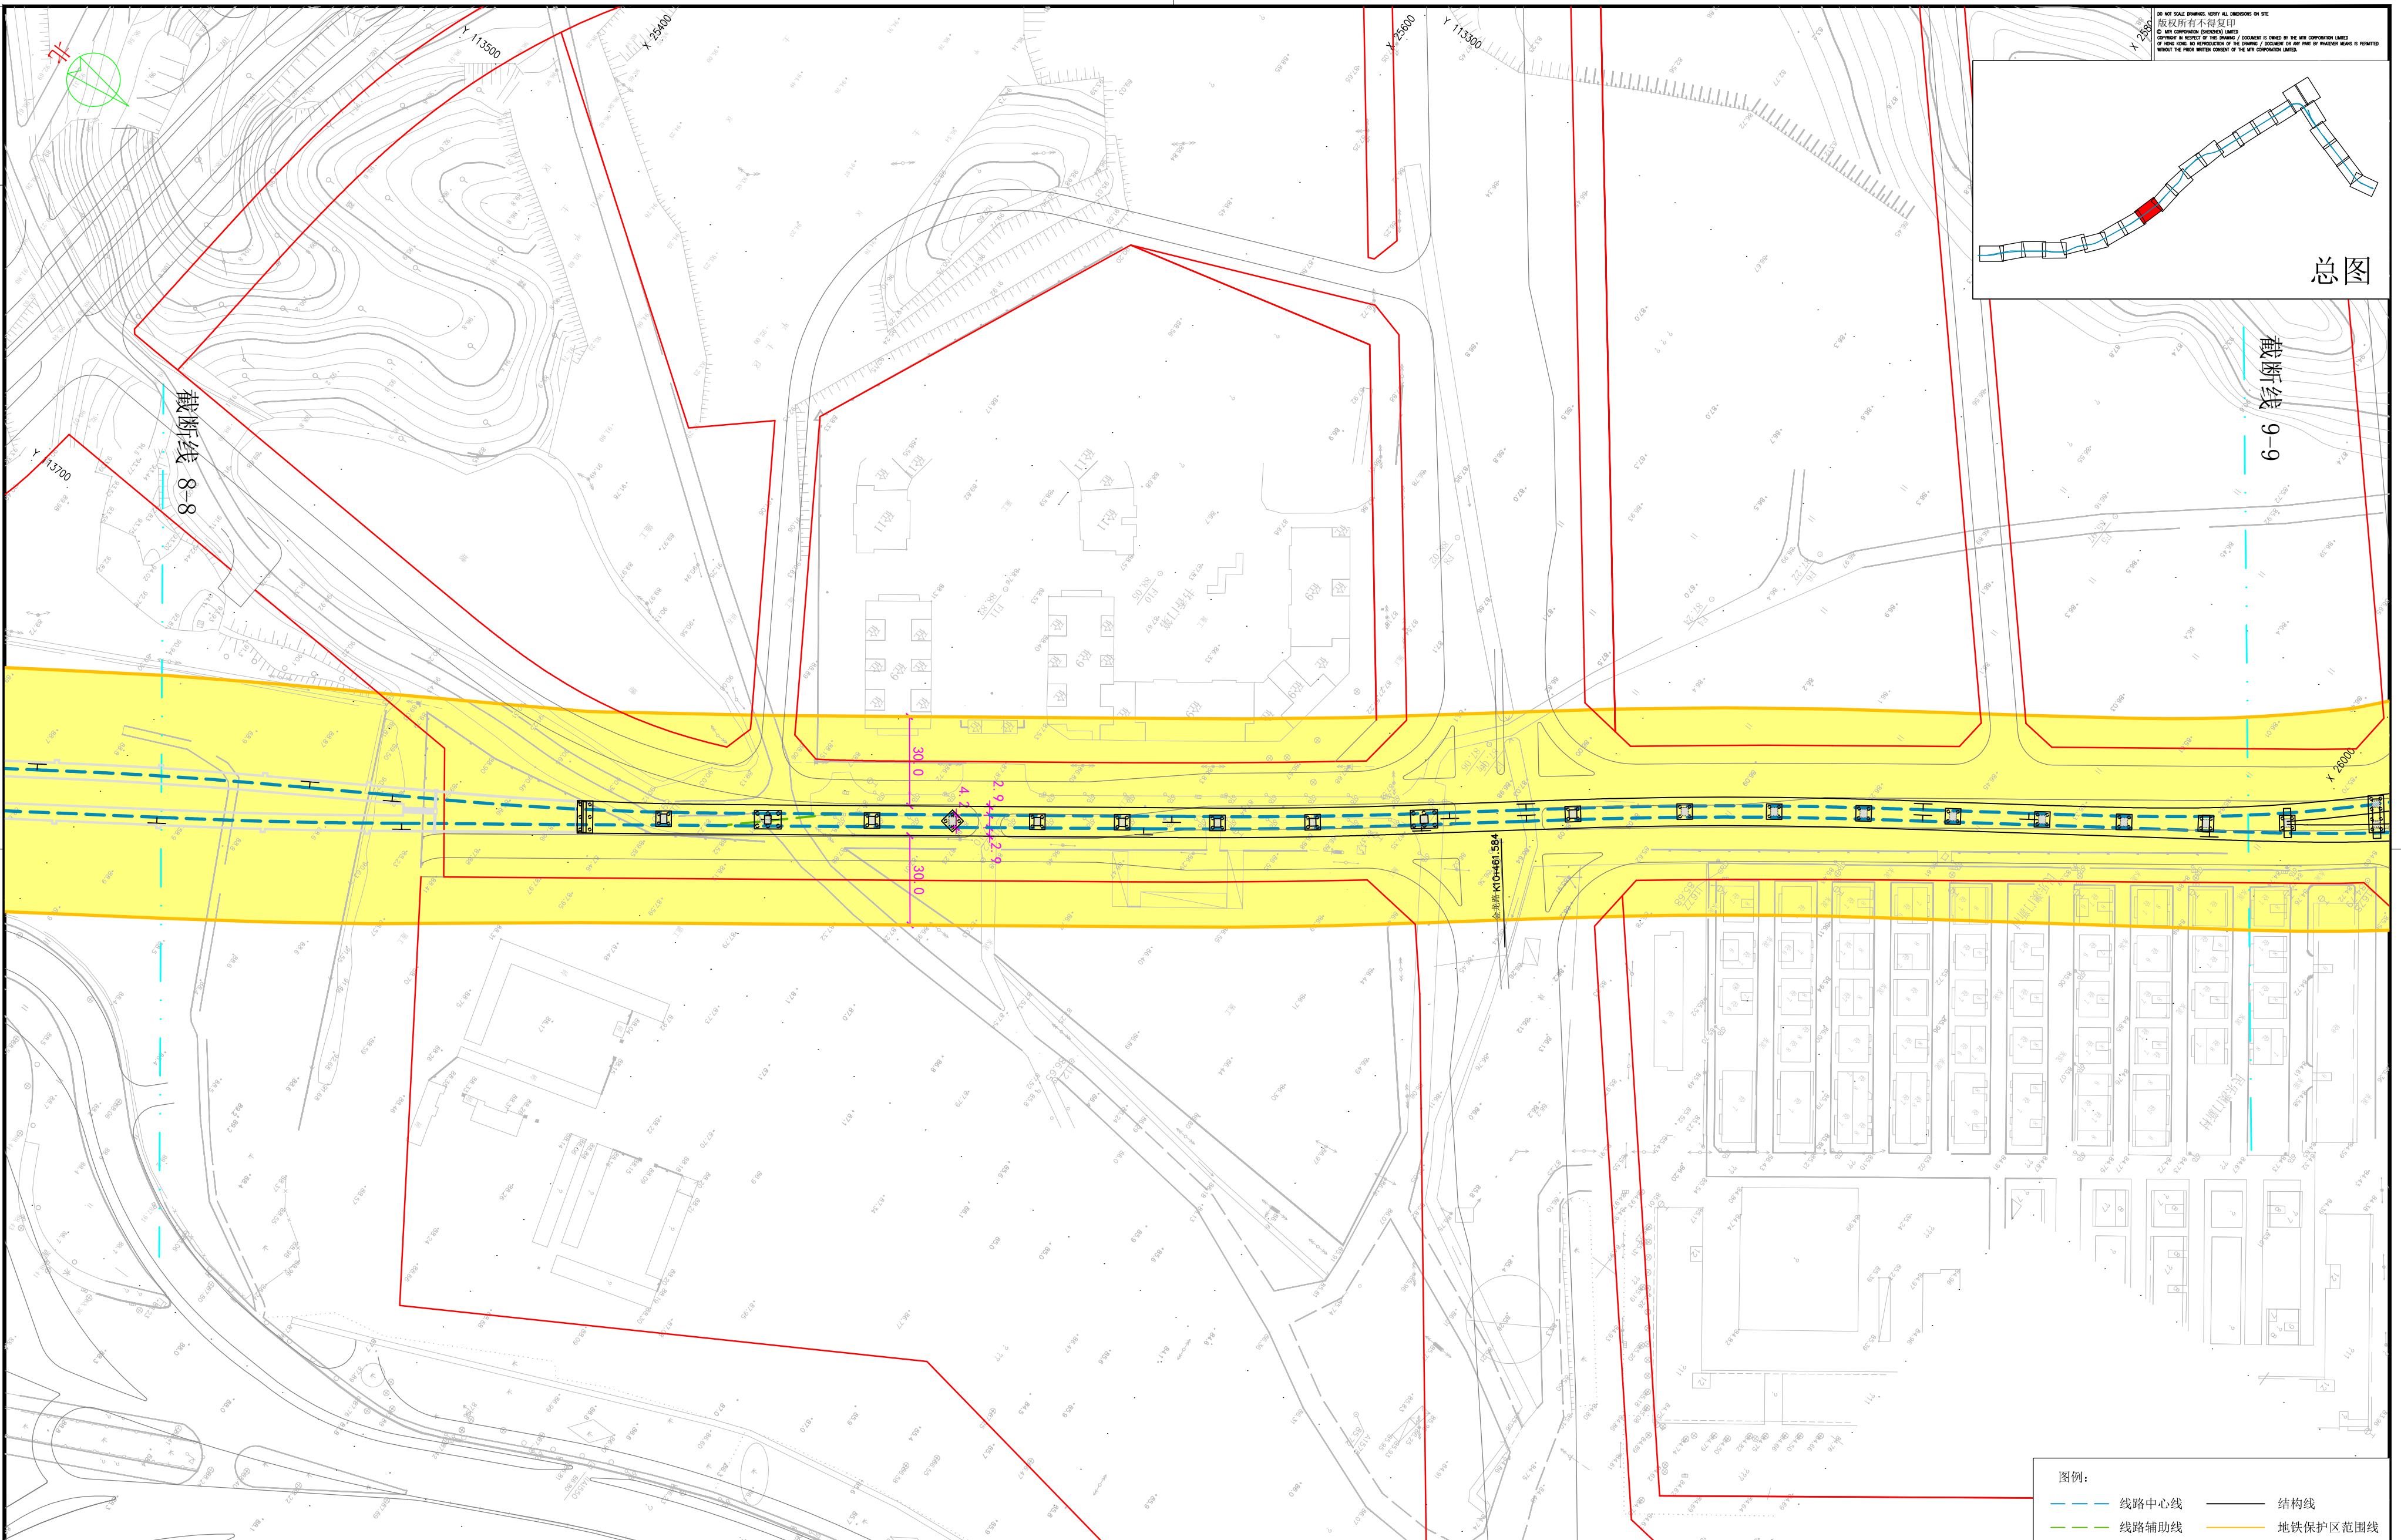

图例:

— 线路中心线	— 结构线
- - - 线路辅助线	— 地铁保护区范围线

REVISION	DESCRIPTION	BY	DATE	APPROVED

**MTR**  
48 Meilin Road, Futian District  
Shenzhen, China.  
Post: code: 518049  
Tel: (86)0755-83077500  
Tel: (86)0755-83077575

深圳市福田区梅林路48号  
邮编: 518041  
电话: (86)0755-83077500  
传真: (86)0755-83077575

Project Title  
项目名称  
**深圳轨道交通4号线二期工程**

会  
签

Drawn 绘图	JL
Design 设计	AR
Checked 检查	AR
Approved 审核	FY

Scale: 比例  
1 : 1000 (A1)  
1 : 2000 (A3)

Date: 日期  
20/7/2009

As E.M. cong No. 竣工图号  
---

Drawing Title  
图纸名称  
**深圳轨道交通4号线控制保护区图 图-9**

Drawing No: 图号  
SL4/B/00/DM/P12/109

Rev. 版本  
B