
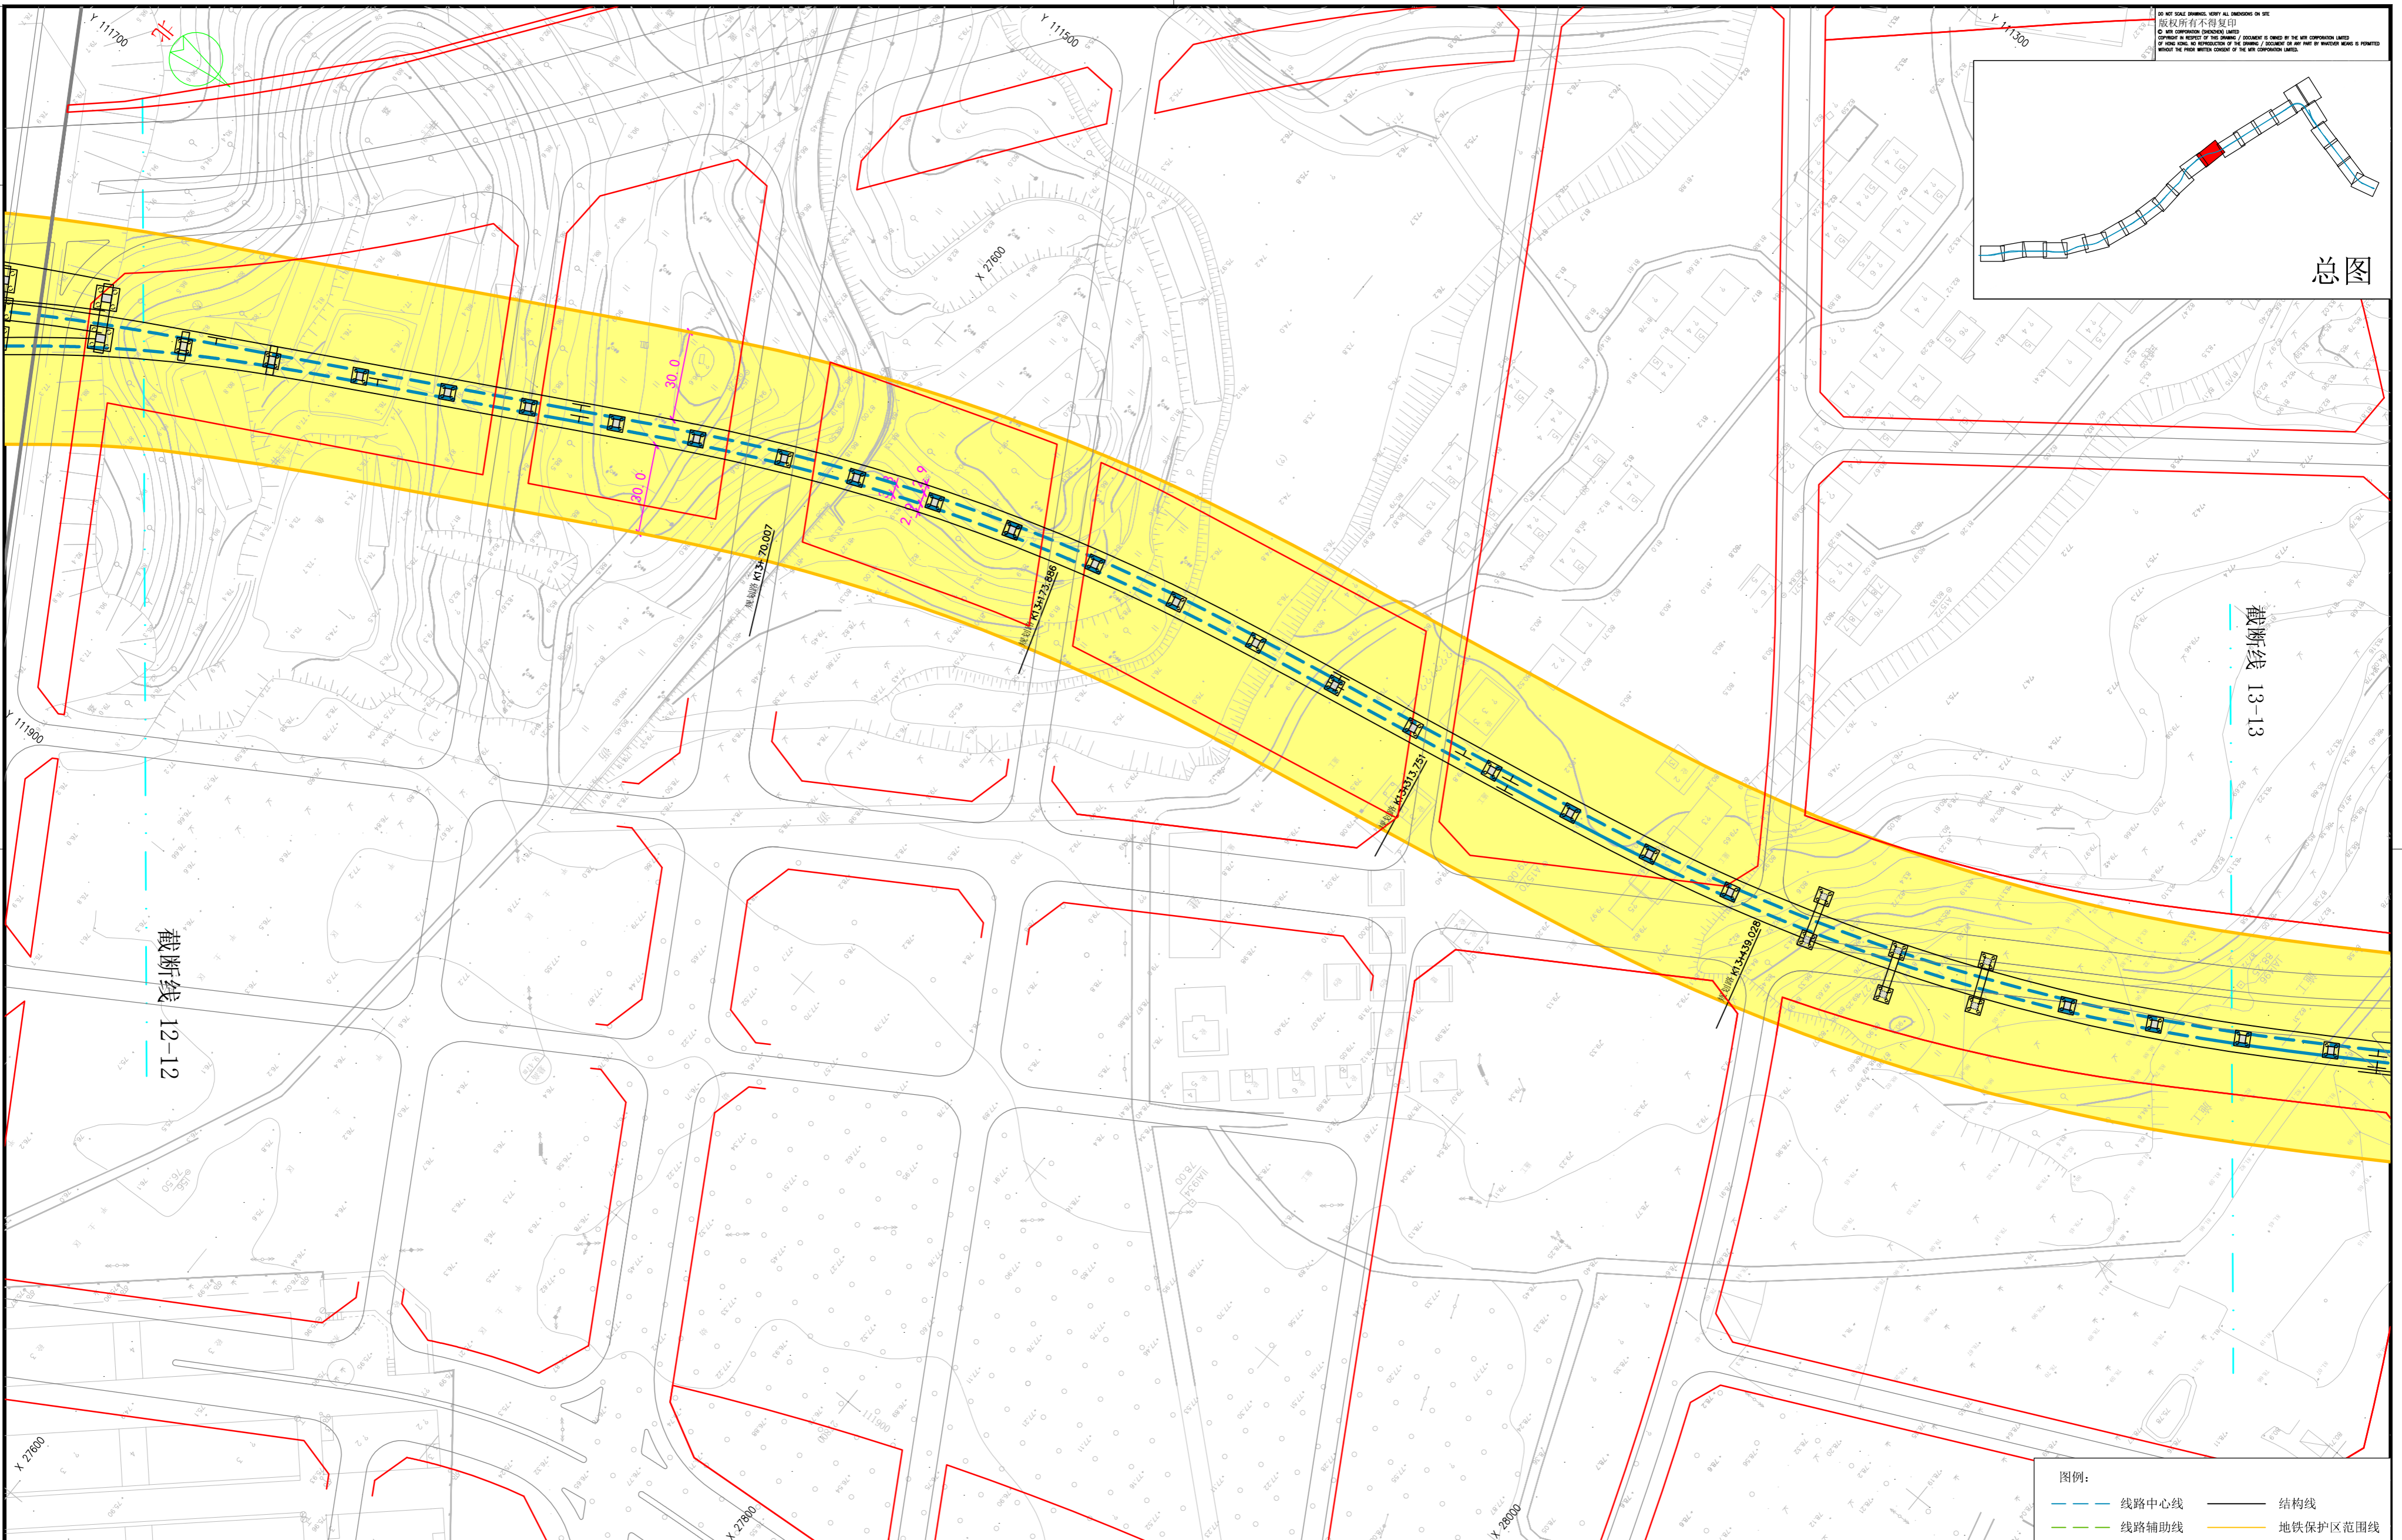


Drawing No. 图号  
SL4/B/00/DM/P12/113

DO NOT SCALE DRAWING, VERIFY ALL DIMENSIONS ON SITE  
版权所有不得复印  
© THE CORPORATION PROPRIETORS LIMITED  
COPYRIGHT IN RESPECT OF THIS DRAWING / DOCUMENT IS OWNED BY THE AIR CORPORATION LIMITED  
OF NEW ZEALAND. NO REPRODUCTION OR TRANSMISSION OF ANY PART OF THIS DRAWING IS PERMITTED  
WITHOUT THE PRIOR WRITTEN CONSENT OF THE AIR CORPORATION LIMITED.

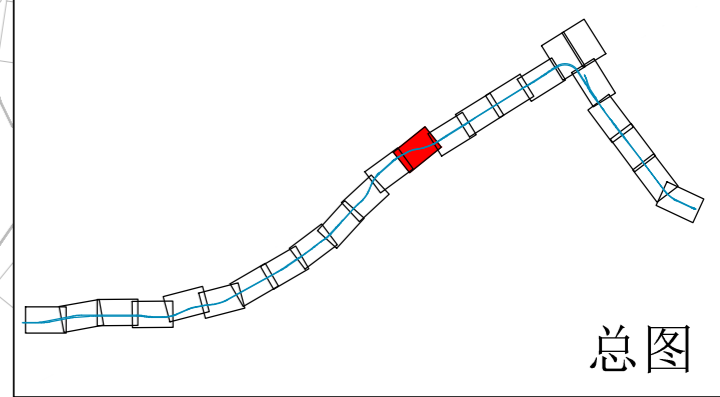

截断线 12-12

截断线 13-13

图例:

|             |            |
|-------------|------------|
| — 线路中心线     | — 结构线      |
| - - - 线路辅助线 | — 地铁保护区范围线 |

| REVISION | DESCRIPTION | BY | DATE | APPROVED |
|----------|-------------|----|------|----------|
|          |             |    |      |          |

**MTR**  
48 Meilin Road, Futian District  
Shenzhen, China.  
Post code: 518049  
Tel: (86)0755-83077500  
Tel: (86)0755-83077575

深圳市福田区梅林路48号  
邮编: 518041  
电话: (86)0755-83077500  
传真: (86)0755-83077575

Project Title  
项目名称  
**深圳轨道交通4号线  
二期工程**

会  
签

|                |    |
|----------------|----|
| Drawn<br>绘图    | JL |
| Design<br>设计   | AR |
| Checked<br>检查  | AR |
| Approved<br>审核 | FY |

|                       |                                |
|-----------------------|--------------------------------|
| Scale 比例              | 1 : 1000 (A1)<br>1 : 2000 (A3) |
| Date 日期               | 20/7/2009                      |
| As E.M. cong No. 竣工图号 | ---                            |

|                       |                                  |
|-----------------------|----------------------------------|
| Drawing Title<br>图纸名称 | <b>深圳轨道交通4号线控制<br/>保护区图 图-13</b> |
| Drawing No. 图号        | SL4/B/00/DM/P12/113              |
| Rev. 版本               | B                                |

0 100mm ON ORIGINAL