




Drawing No. 图号
SL4/B/00/DM/P12/117

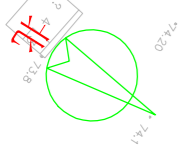

DO NOT SCALE DRAWING, VERIFY ALL DIMENSIONS ON SITE.
版权所有不得复印
© THE CORPORATION PROPRIETARY LIMITS
COPYRIGHT IN RESPECT OF THIS DRAWING / DOCUMENT IS OWNED BY THE AIR CORPORATION LIMITED
OF THE AIR CORP. REPRODUCTION OF THIS DRAWING / DOCUMENT IN ANY PART BY WHATEVER MEANS IS PROHIBITED
UNLESS THE PRIOR WRITTEN CONSENT OF THE AIR CORPORATION LIMITED.

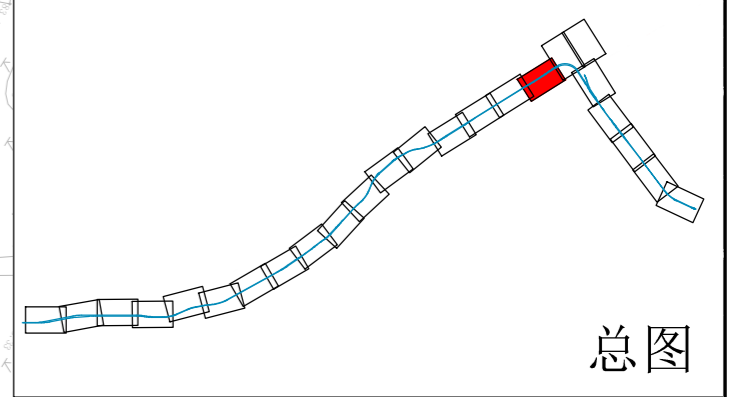

总图

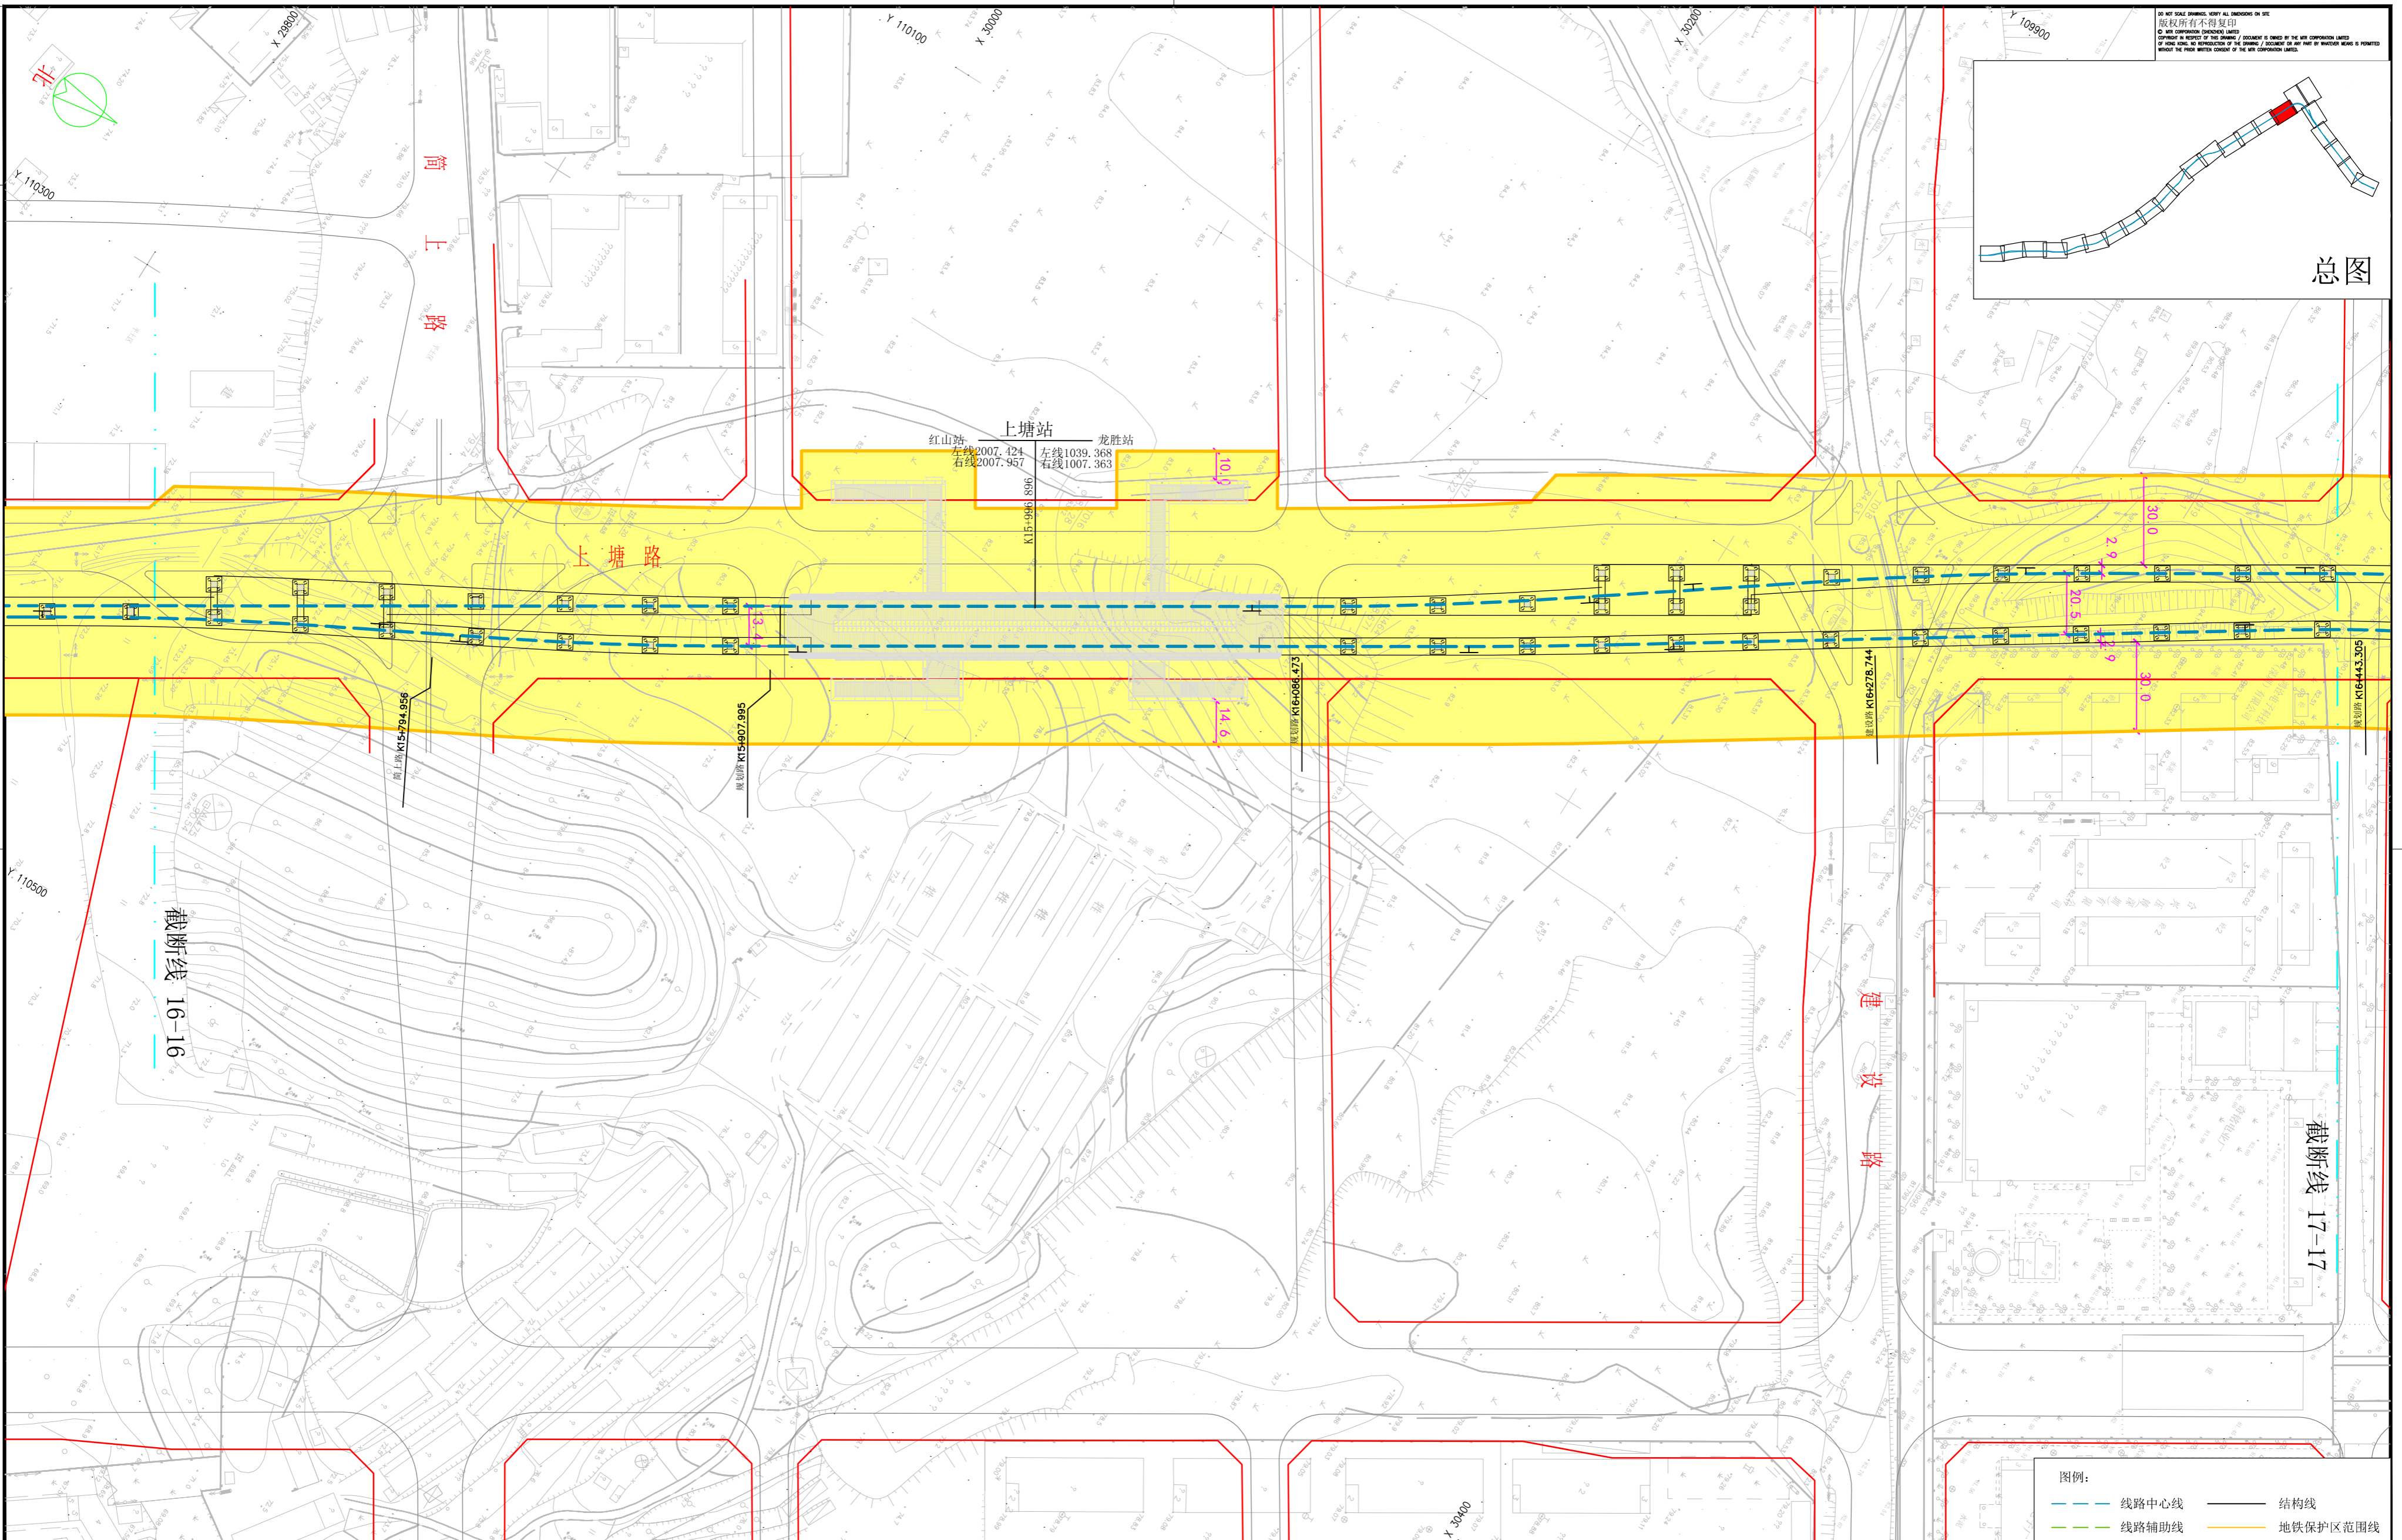

截断线 16-16

截断线 17-17

- 图例:
- 线路中心线
 - 结构线
 - - - 线路辅助线
 - 地铁保护区范围线

REVISION	DESCRIPTION	BY	DATE	APPROVED

MTR
48 Meilin Road, Futian District
Shenzhen, China.
Post. code: 518049
Tel.: (86) 0755-83077500
Tel.: (86) 0755-83077575

深圳市福田区梅林路48号
邮编: 518049
电话: (86) 0755-83077500
传真: (86) 0755-83077575

Project Title
项目名称
深圳轨道交通4号线二期工程

会签

Drawn 绘图	JL
Design 设计	AR
Check 检查	AR
Approved 审核	FY

Scale: 比例
1 : 1000 (A1)
1 : 2000 (A3)

Date: 日期
20/7/2009

As E.I. cont. No. 竣工图号

Drawing Title
图纸名称
深圳轨道交通4号线控制保护区图 图-17

Drawing No. 图号
SL4/B/00/DM/P12/117

Rev. 版本
B

0 100mm ON ORIGINAL