
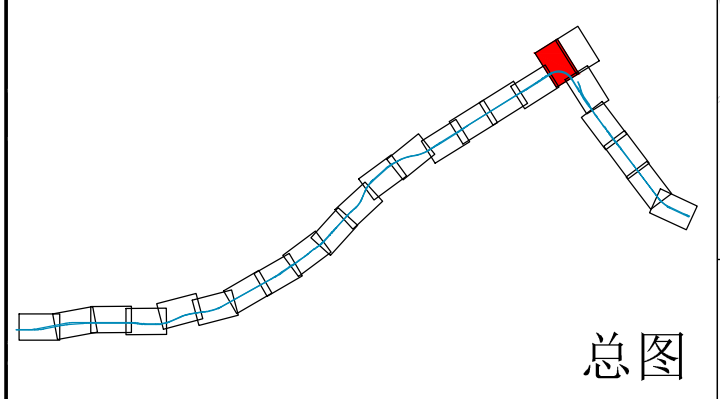


DO NOT SCALE DRAWING, VERIFY ALL DIMENSIONS ON SITE.
 版权所有不得复印
 © THE COPYRIGHTED INFORMATION CONTAINED HEREIN IS THE PROPERTY OF THE DESIGNER AND SHALL REMAIN THE PROPERTY OF THE DESIGNER. NO PART OF THIS DRAWING IS TO BE REPRODUCED OR TRANSMITTED IN ANY FORM OR BY ANY MEANS, ELECTRONIC OR MECHANICAL, WITHOUT THE PRIOR WRITTEN CONSENT OF THE DESIGNER.

Drawing No. 图号
SL4/B/00/DM/P12/118

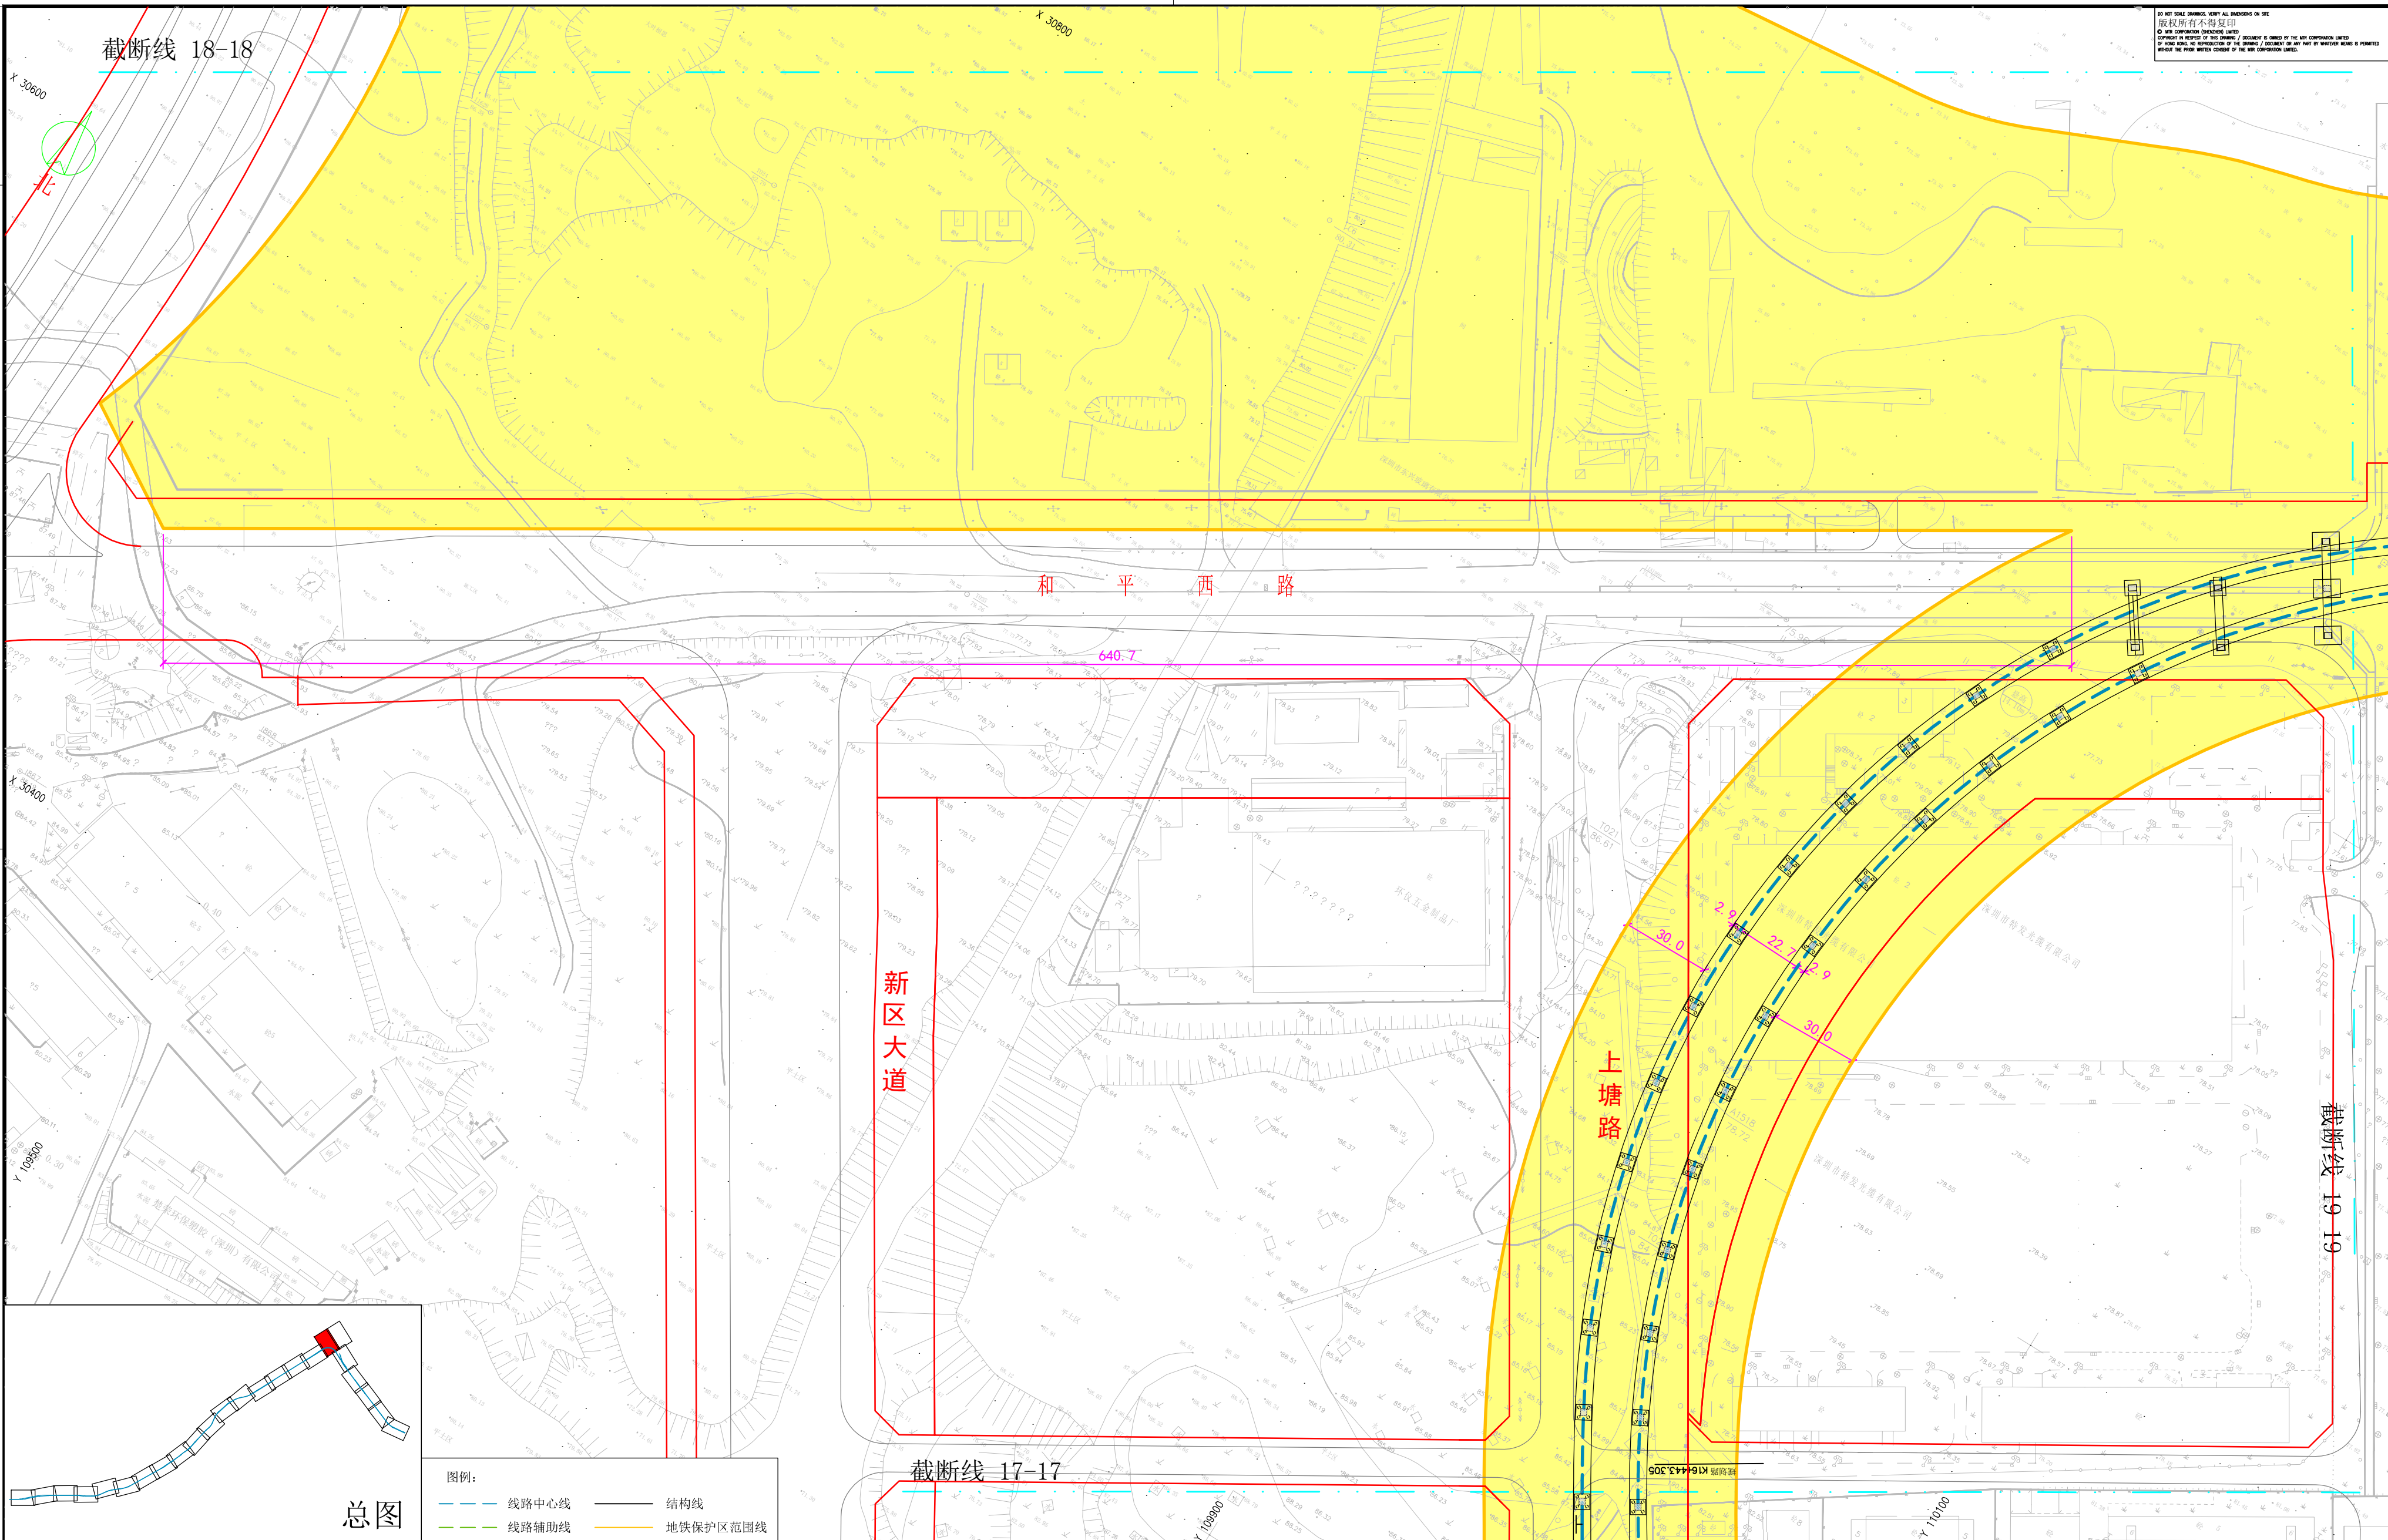

图例:

	线路中心线		结构线
	线路辅助线		地铁保护区范围线

REVISION	DESCRIPTION	BY	DATE	APPROVED

MTR
 48 Meilin Road, Futian District
 Shenzhen, China.
 Post code: 518049
 Tel: (86)0755-83077500
 Tel: (86)0755-83077575

深圳市福田区梅林路48号
 邮编: 518049
 电话: (86)0755-83077500
 传真: (86)0755-83077575

Project Title
 项目名称
深圳轨道交通4号线二期工程

会
签

Drawn 绘图	JL
Designed 设计	AR
Checked 检查	AR
Approved 审核	FY

Scale: 比例

1 : 1000 (A1)
1 : 2000 (A3)

Date: 日期
20/7/2009

As E.I. - 竣工图号

Drawing Title
 图纸名称
深圳轨道交通4号线控制保护区图 图-18

Drawing No. 图号
SL4/B/00/DM/P12/118

Rev. 版本
B

0 100mm ON ORIGINAL