
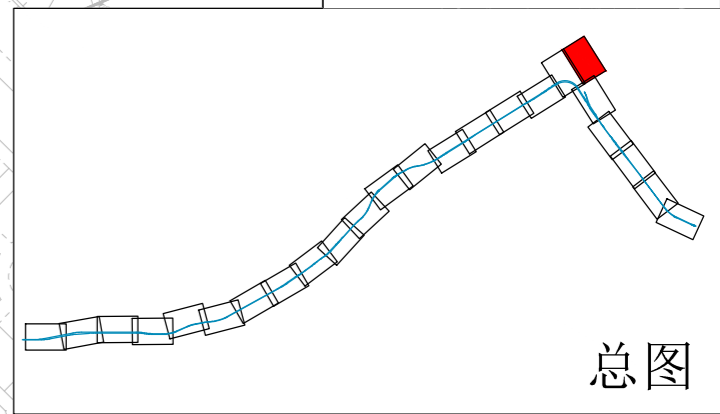


Drawing No: 图号
SL4/B/00/DM/P12/119

DO NOT SCALE DRAWING, VERIFY ALL DIMENSIONS ON SITE.
版权所有不得复印
© THE COPYRIGHTED DIMENSIONS LINES
COPYRIGHT IN RESPECT OF THE DRAWING / DOCUMENT IS OWNED BY THE AIR CORPORATION LIMITED
OF THE AIR. NO REPRODUCTION OF THE DRAWING / DOCUMENT OR ANY PART IN WHOLE OR IN PART IS PERMITTED
WITHOUT THE PRIOR WRITTEN CONSENT OF THE AIR CORPORATION LIMITED.

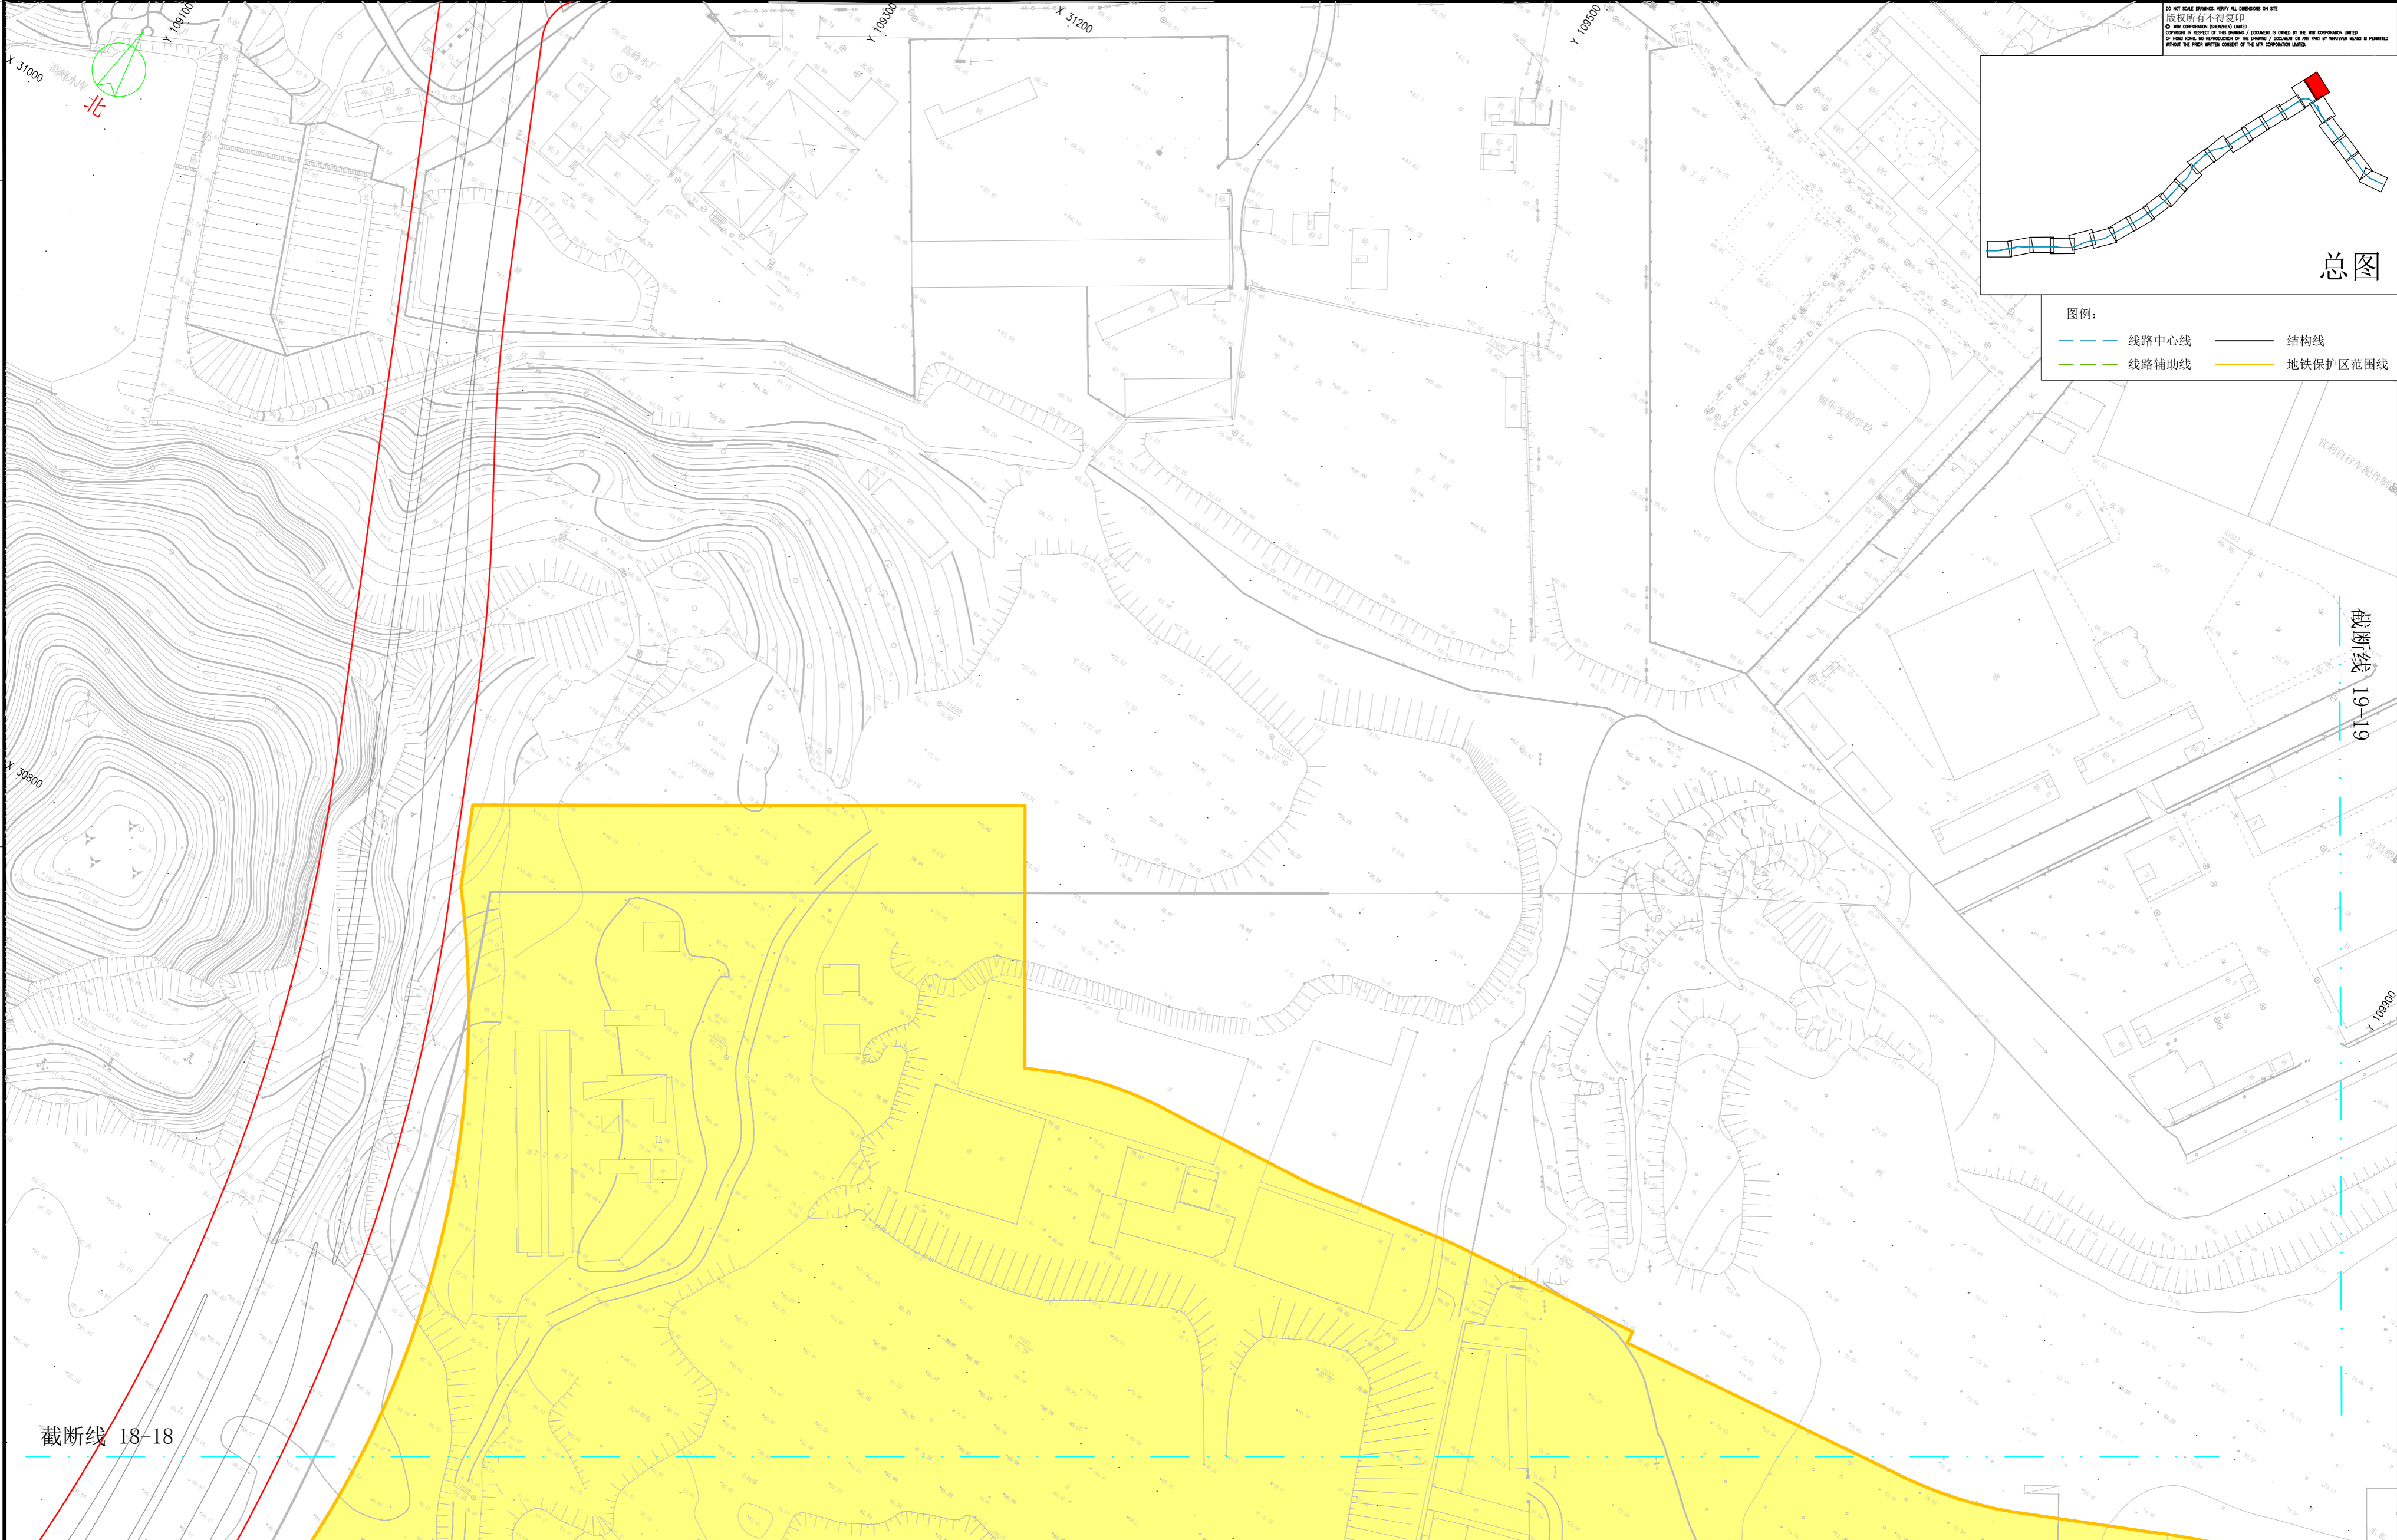

- 图例:
- 线路中心线
 - 线路辅助线
 - 结构线
 - 地铁保护区范围线

截断线 18-18

截断线 19-19

REVISION	DESCRIPTION	BY	DATE	APPROVED

MTR
 48 Meilin Road, Futian District
 Shenzhen, China.
 Post code: 518049
 Tel: (86)0755-83077500
 Tel: (86)0755-83077575

深圳市福田区梅林路48号
 邮编: 518049
 电话: (86)0755-83077500
 传真: (86)0755-83077575

Project Title
项目名称
深圳轨道交通4号线二期工程

会
签

Drawn 绘图	JL	Scale 比例 1 : 1000 (A1) 1 : 2000 (A3)
Design 设计	AR	
Checked 检查	AR	Date 日期 20/7/2009
Approved 审核	FY	As E.M. cong No. 竣工图号 ---

Drawing Title
图纸名称
深圳轨道交通4号线控制保护区图 图-19

Drawing No 图号
SL4/B/00/DM/P12/119

Rev. 版本
B

0 100mm ON ORIGINAL