
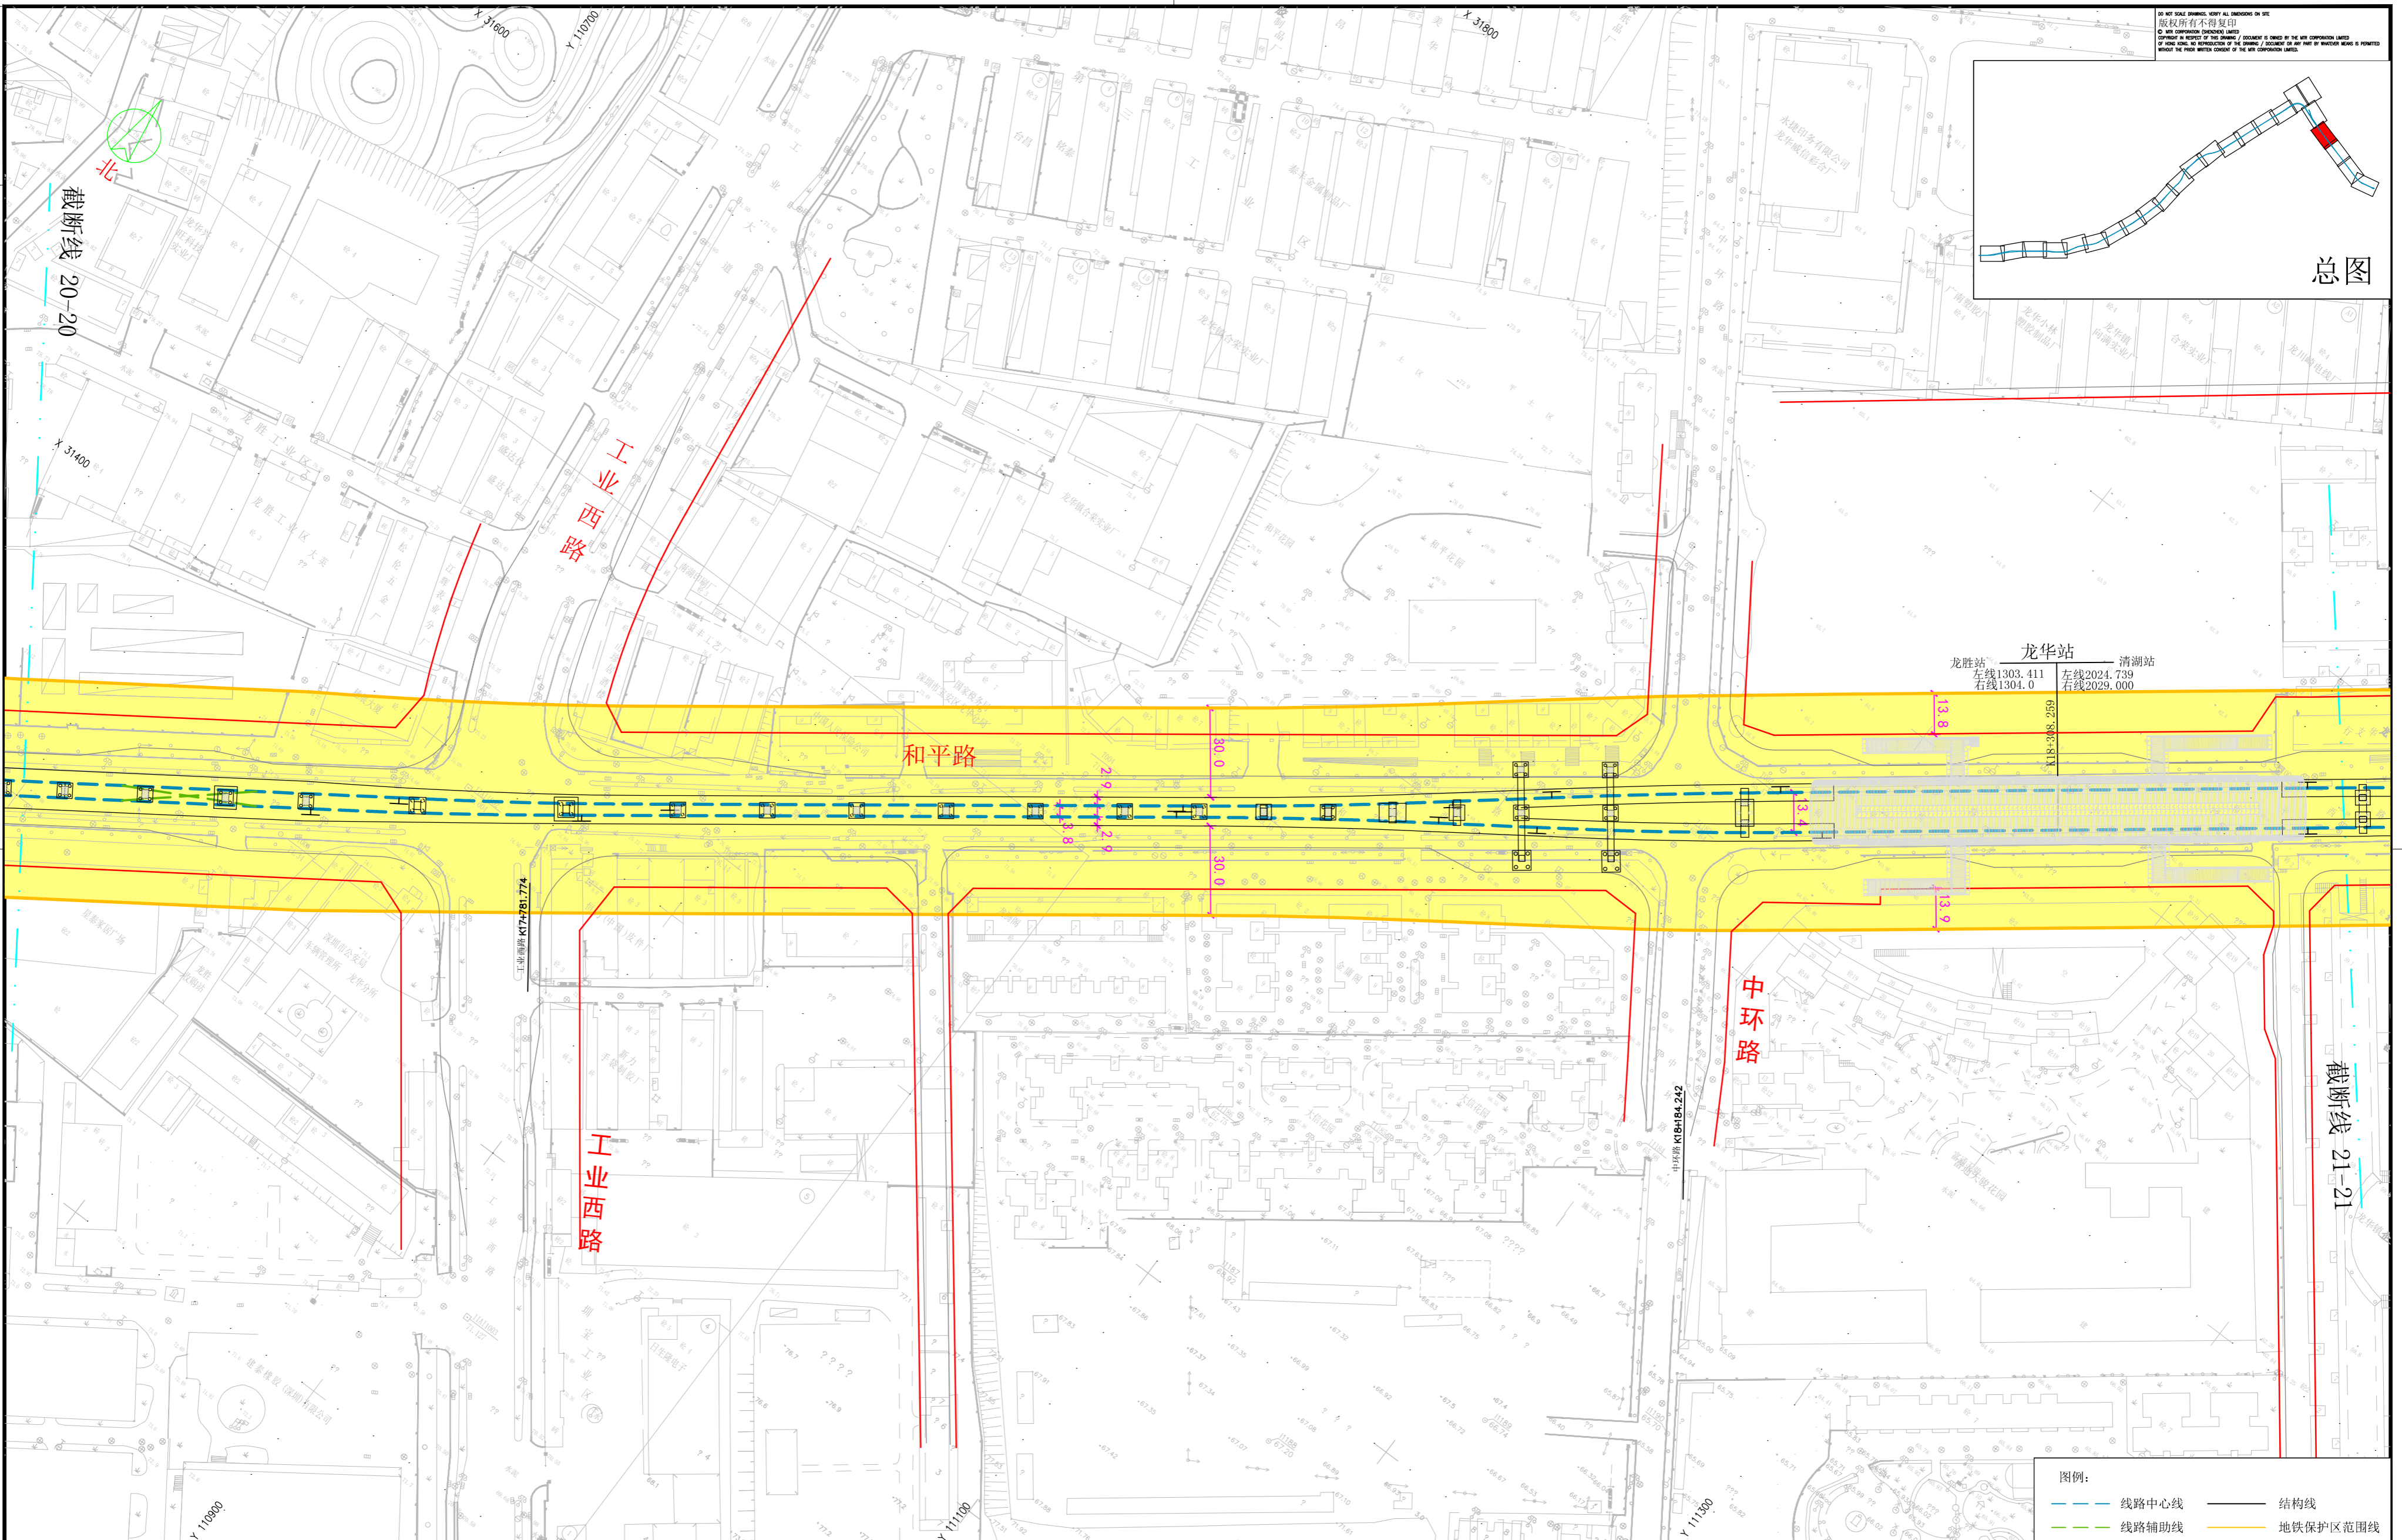


Drawing No. 图号  
SL4/B/00/DM/P12/121

DO NOT SCALE DRAWING, VERIFY ALL DIMENSIONS ON SITE.  
版权所有不得复印  
© THE COPYRIGHTED DIMENSIONS, COORDINATE OR HEIGHT OF THIS DRAWING / DOCUMENT IS OWNED BY THE AIR CORPORATION LIMITED OF HONG KONG. NO REPRODUCTION OF THIS DRAWING / DOCUMENT IN ANY PART BY WHATEVER MEANS IS PERMITTED WITHOUT THE PRIOR WRITTEN CONSENT OF THE AIR CORPORATION LIMITED.

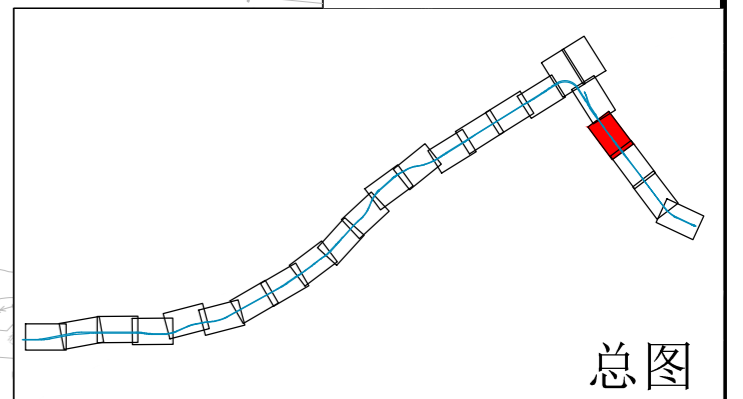

龙胜站 清湖站  
左线1303.411 左线2024.739  
右线1304.0 右线2029.000

图例:  
—— 线路中心线  
—— 线路辅助线  
—— 结构线  
—— 地铁保护区范围线

REVISION	DESCRIPTION	BY	DATE	APPROVED

**MTR**  
48 Meilin Road, Futian District  
Shenzhen, China.  
Post. code: 518049  
Tel.: (86) 0755-83077500  
Tel.: (86) 0755-83077575

深圳市福田区梅林路48号  
邮编: 518041  
电话: (86) 0755-83077500  
传真: (86) 0755-83077575

Project Title  
项目名称  
**深圳轨道交通4号线二期工程**

会  
签

Drawn 绘图	JL	Scale 比例 1 : 1000 (A1) 1 : 2000 (A3)
Designed 设计	AR	Date 日期 20/7/2009
Checked 检查	AR	As E.M. cong No. 竣工图号 ---
Approved 审核	FY	

Drawing Title  
图纸名称  
**深圳轨道交通4号线控制保护区图 图-21**

Drawing No. 图号  
SL4/B/00/DM/P12/121

Rev. 版本  
B

0 100mm ON ORIGINAL