
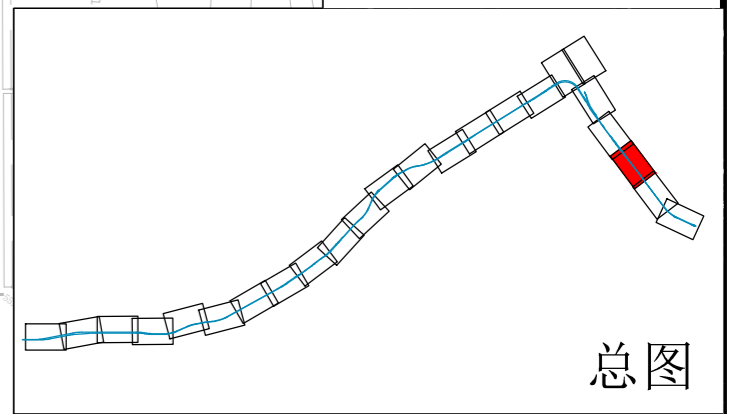


Drawing No. 图号
SL4/B/00/DM/P12/122

DO NOT SCALE DRAWING, VERIFY ALL DIMENSIONS ON SITE
版权所有不得复印
© THE COPYRIGHTED DIMENSIONS
OF THIS PLAN OR DIMENSIONS OF THE DRAWING / DOCUMENT IS OWNED BY THE AUTHOR. ANY REPRODUCTION WITHOUT THE WRITTEN CONSENT OF THE AUTHOR IS PROHIBITED.

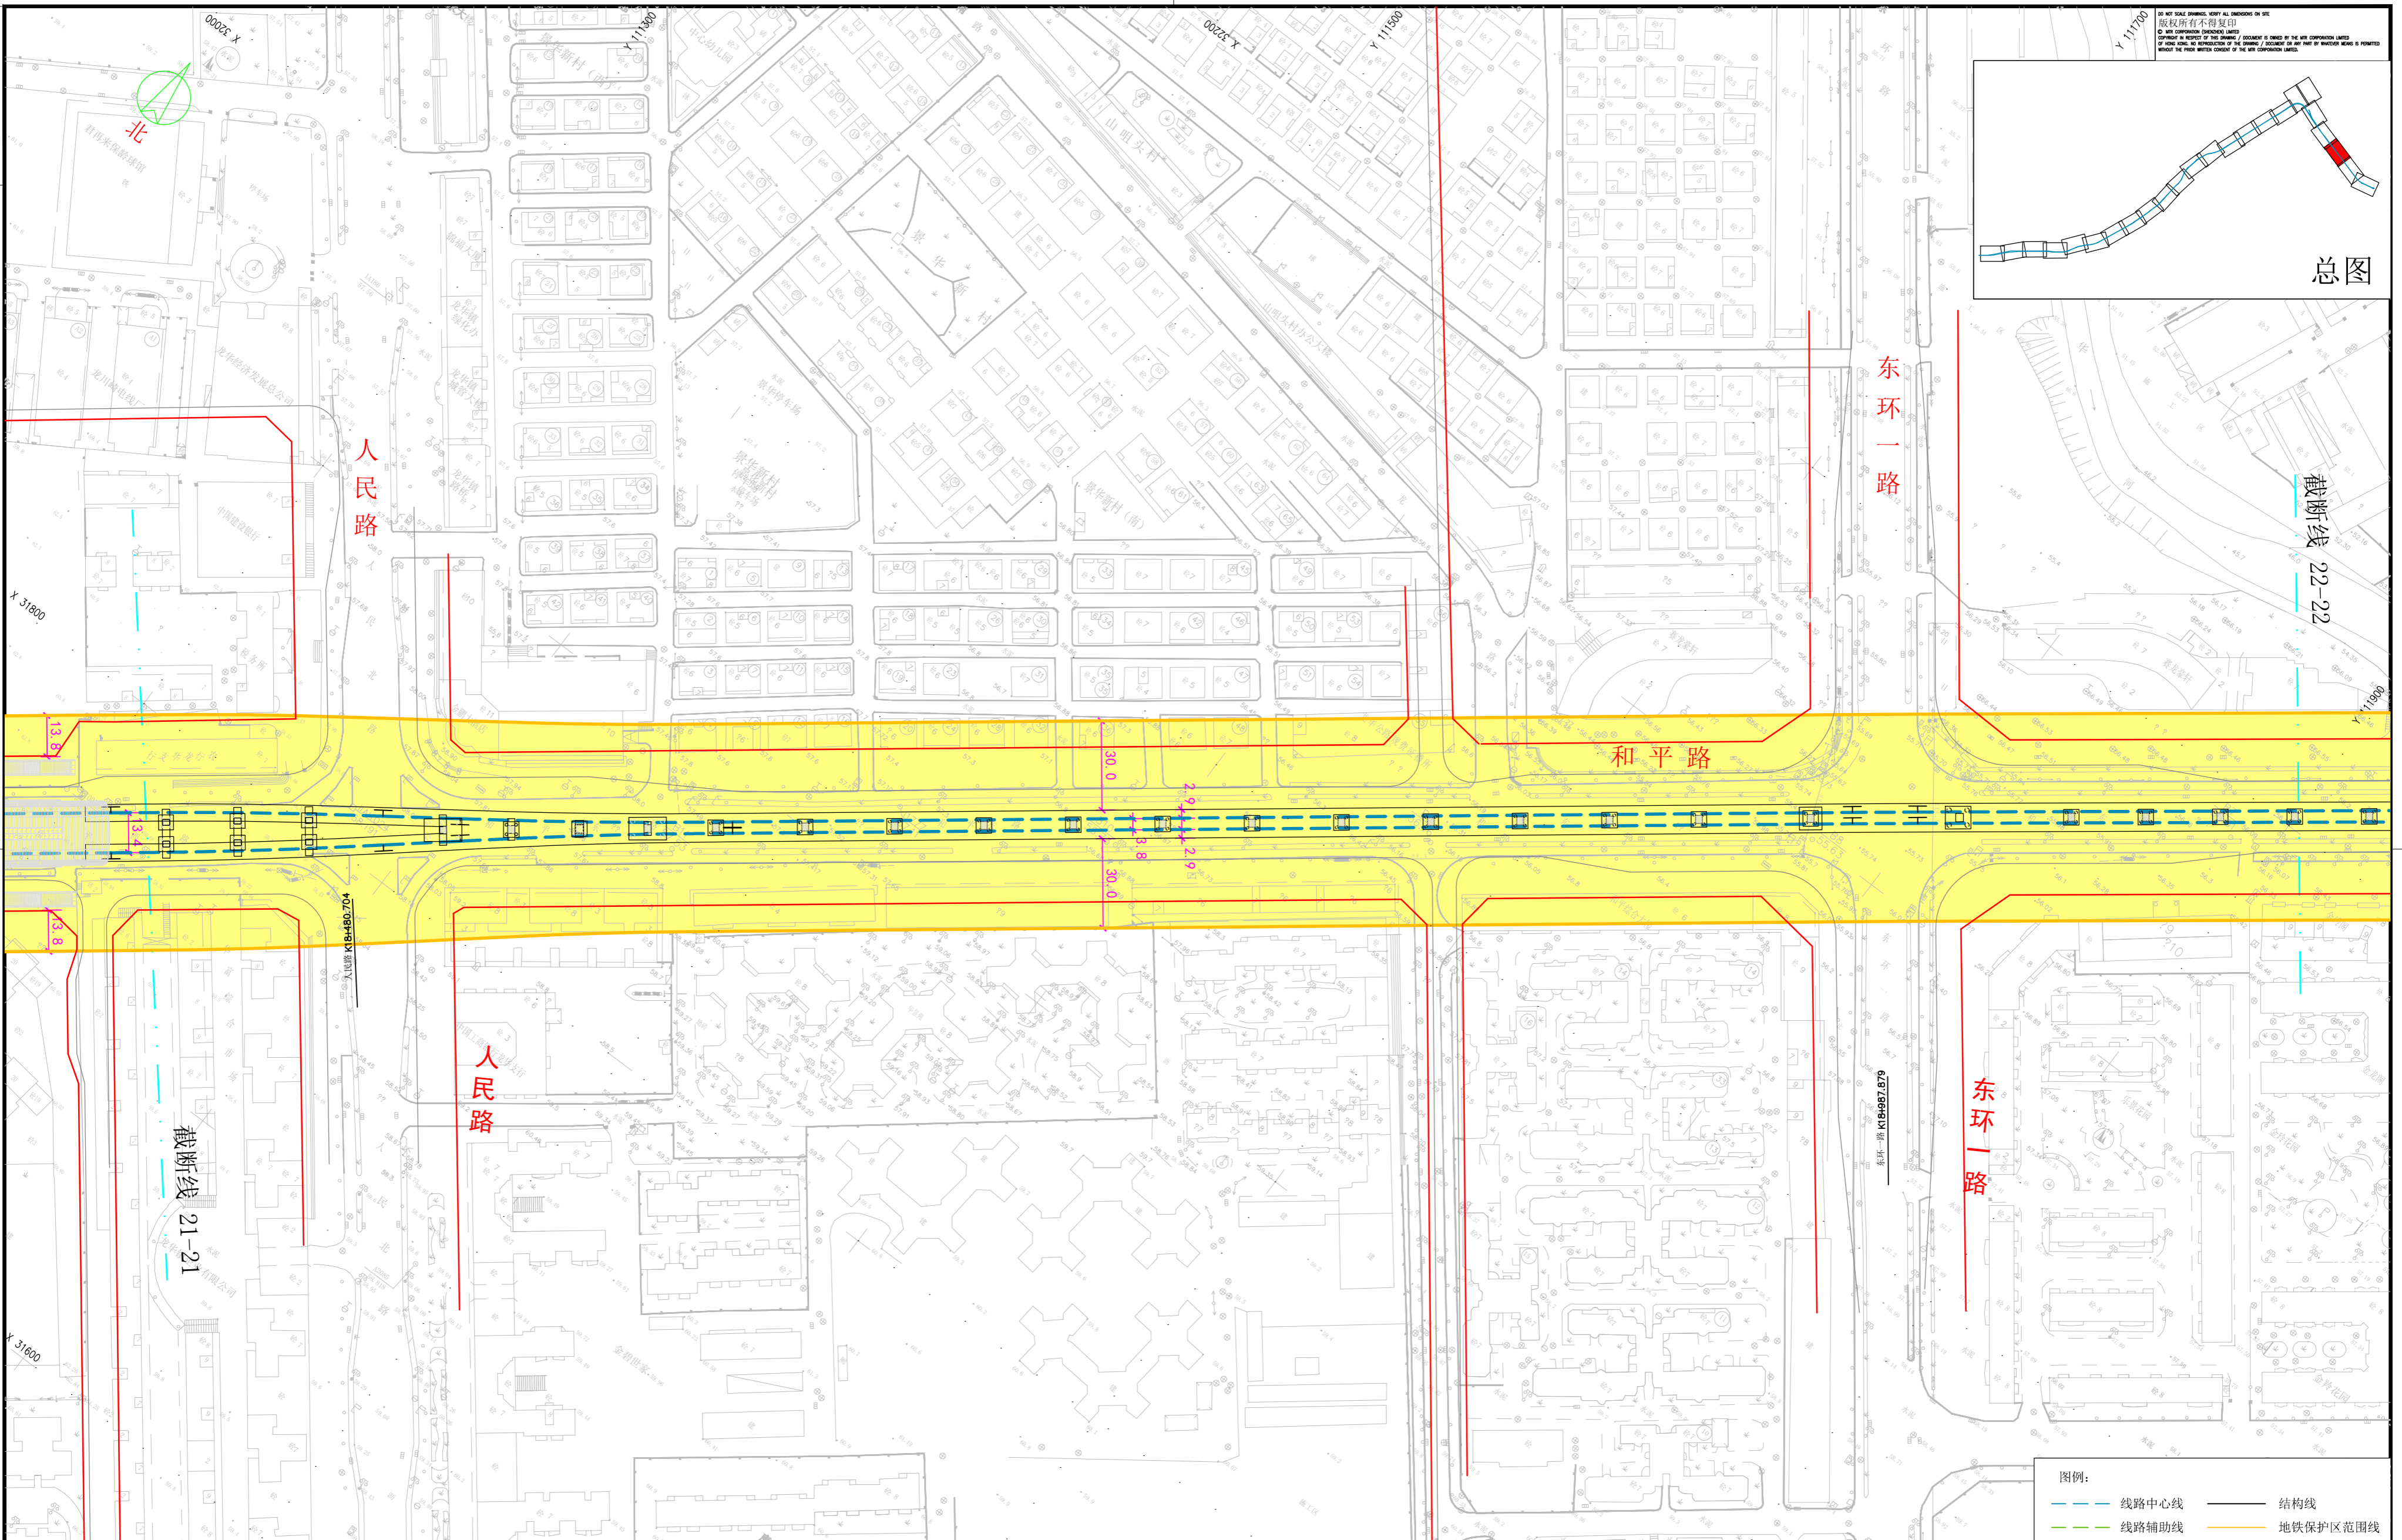

图例:

	线路中心线		结构线
	线路辅助线		地铁保护区范围线

REVISION	DESCRIPTION	BY	DATE	APPROVED

MTR
48 Meilin Road, Futian District
Shenzhen, China.
Post code: 518049
Tel: (86)0755-83077500
Tel: (86)0755-83077575

深圳市福田区梅林路48号
邮编: 518031
电话: (86)0755-83077500
传真: (86)0755-83077575

Project Title
项目名称
深圳轨道交通4号线二期工程

会
签

Drawn 绘图	JL	Scale: 比例	1 : 1000 (A1) 1 : 2000 (A3)
Designed 设计	AR	Date: 日期	20/7/2009
Checked 检查	AR	As E.I. or C.I. No. 竣工图号	---
Approved 审核	FY		

Drawing Title
图纸名称
深圳轨道交通4号线控制保护区图 图-22

Drawing No. 图号
SL4/B/00/DM/P12/122

Rev. 版本
B

0 100mm ON ORIGINAL