
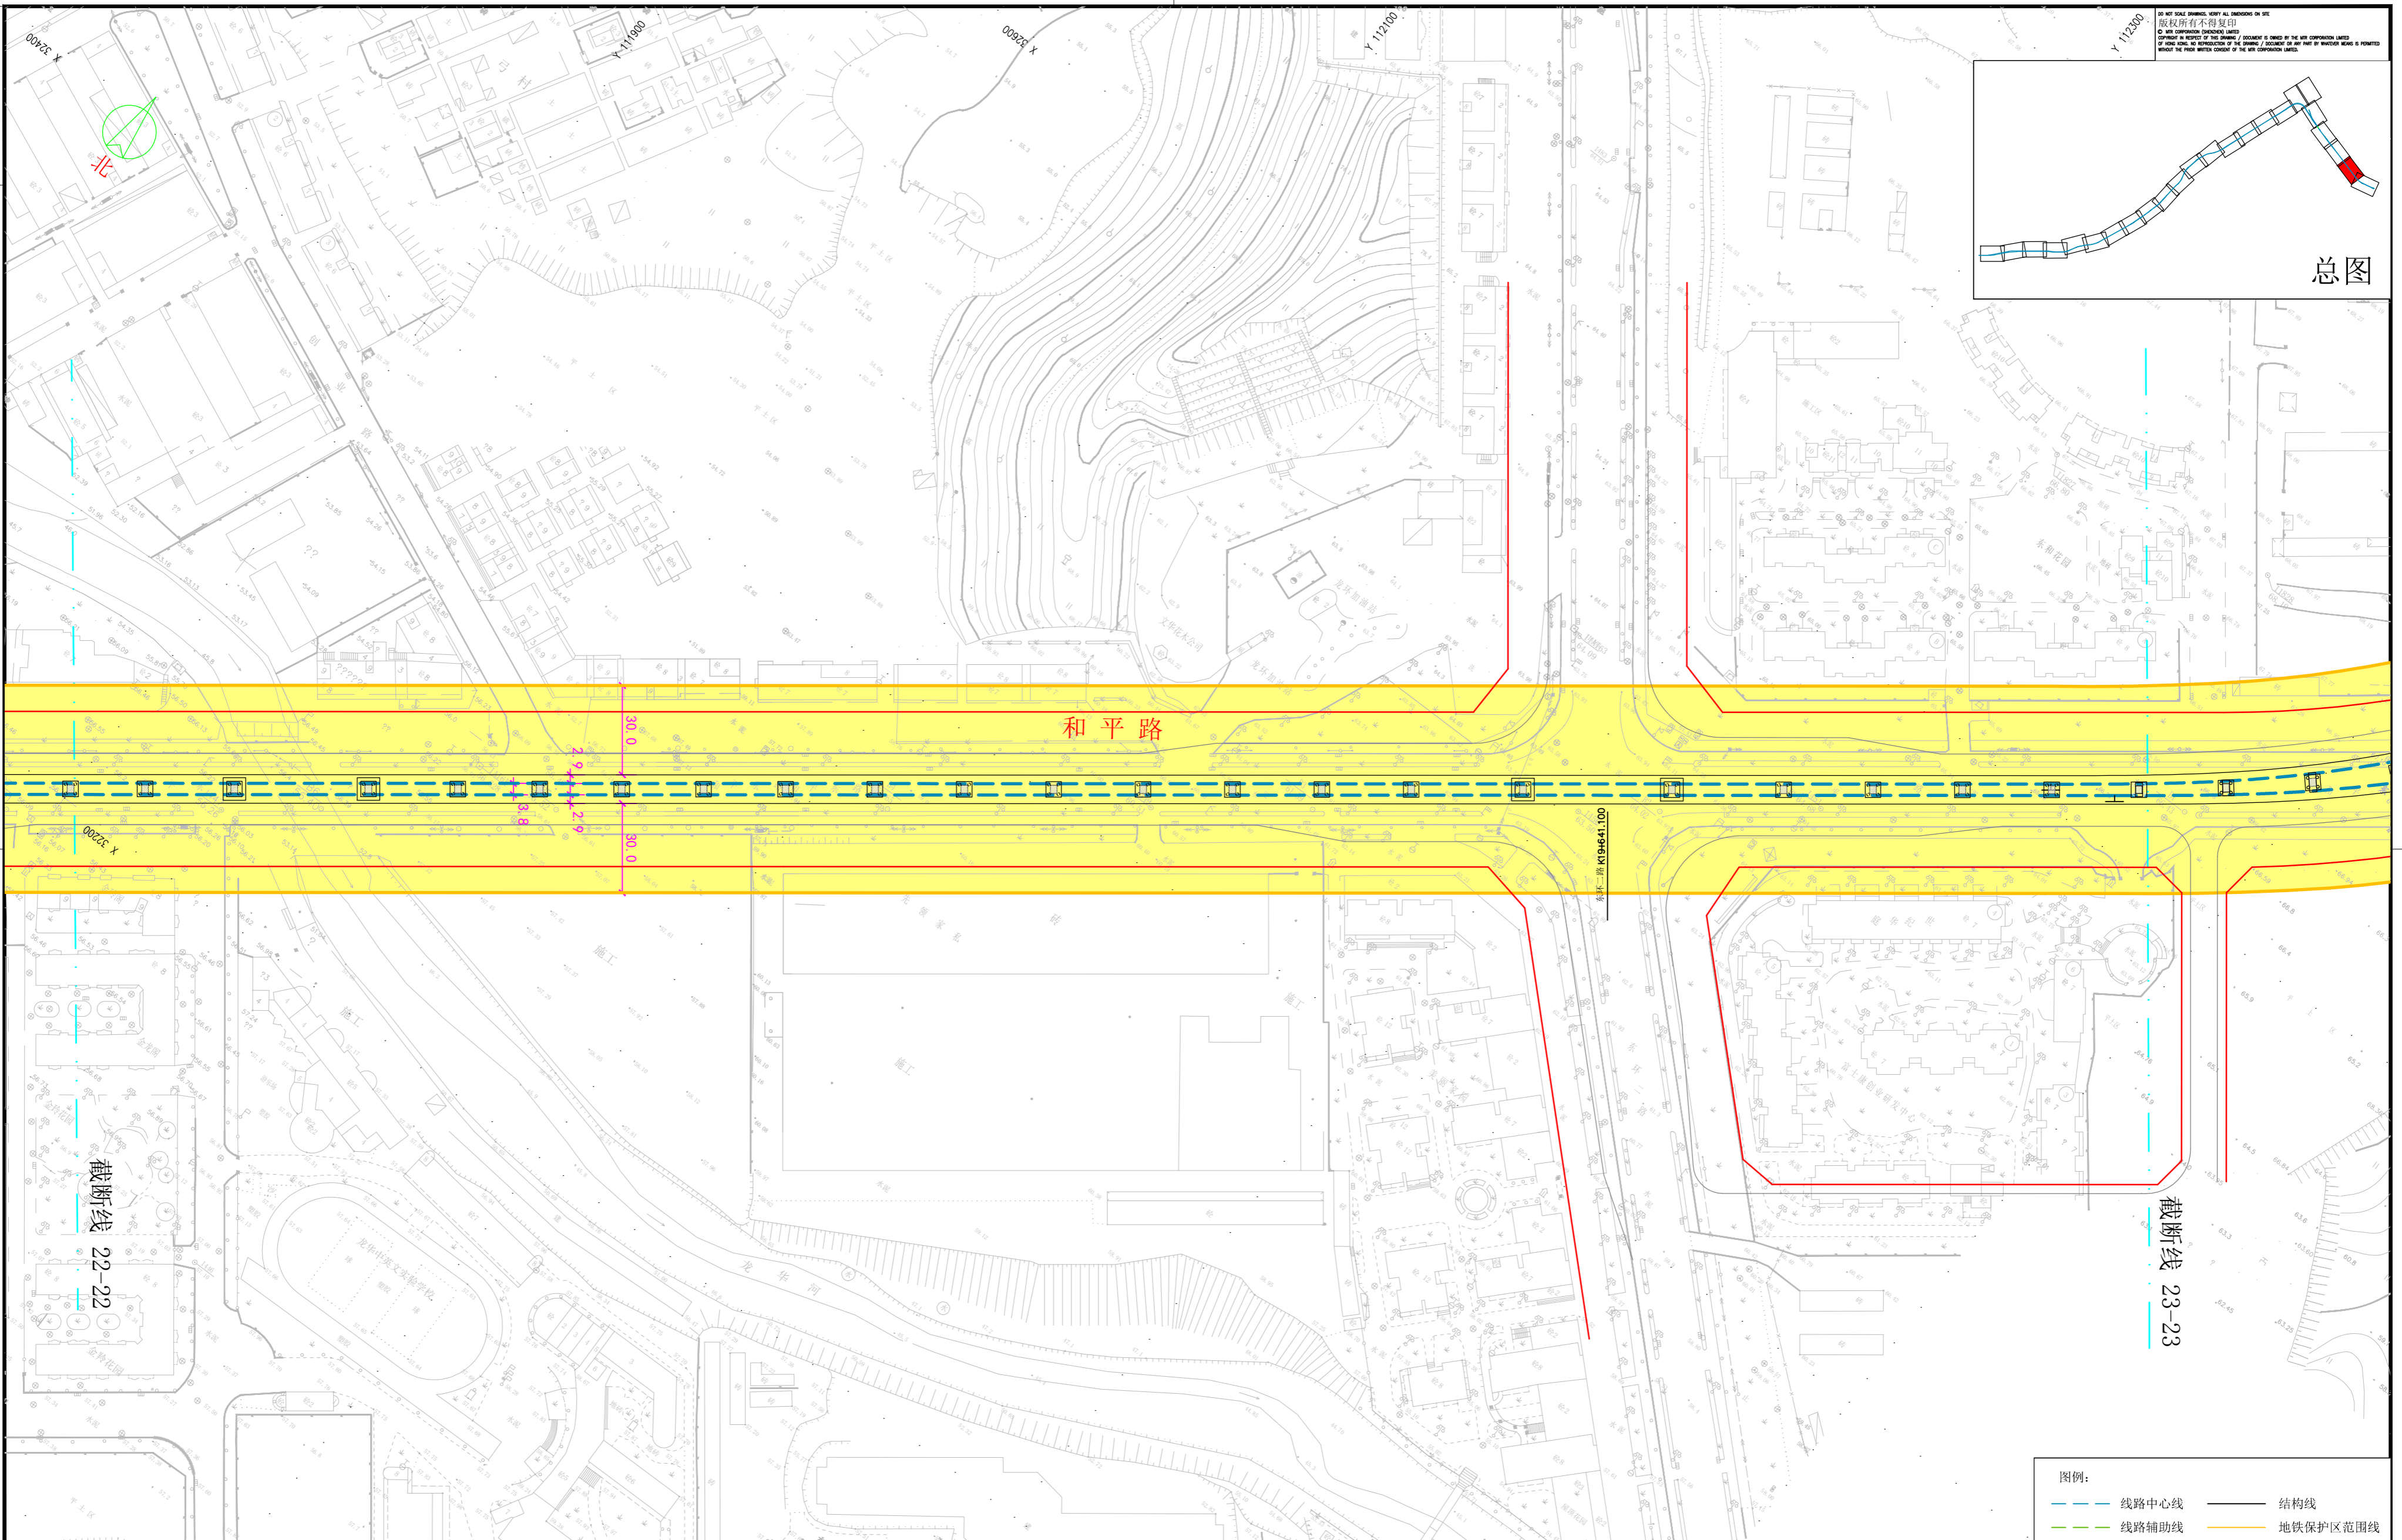


Drawing No: 图号
SL4/B/00/DM/P12/123

DO NOT SCALE DRAWING, VERIFY ALL DIMENSIONS ON SITE
版权所有不得复印
© THE CORPORATION PROPRIETARY RIGHTS RESERVED BY THE CORPORATION LIMITED
OF THE CITY OF HONGKONG. ALL RIGHTS RESERVED. NO PART OF THIS DRAWING IS TO BE REPRODUCED OR TRANSMITTED IN ANY FORM OR BY ANY MEANS WITHOUT THE PRIOR WRITTEN CONSENT OF THE CORPORATION LIMITED.

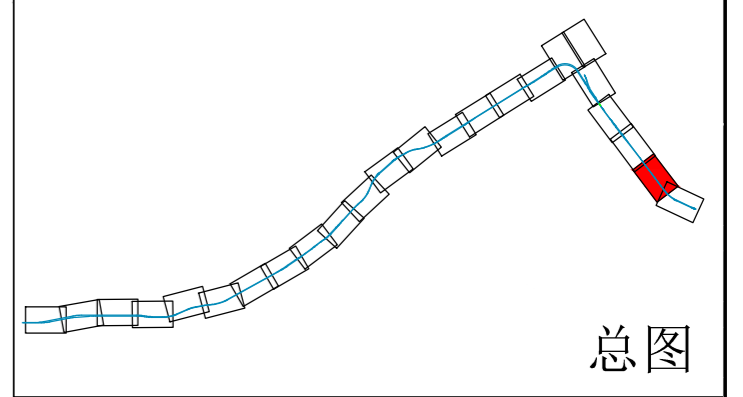

图例:

	线路中心线		结构线
	线路辅助线		地铁保护区范围线

REVISION	DESCRIPTION	BY	DATE	APPROVED

MTR
48 Meilin Road, Futian District
Shenzhen, China.
Post: code: 518049
Tel: (86)0755-83077500
Tel: (86)0755-83077575

深圳市福田区梅林路48号
邮编: 518041
电话: (86)0755-83077500
传真: (86)0755-83077575

Project Title
项目名称
深圳轨道交通4号线二期工程

会
签

Drawn 绘图	JL
Design 设计	AR
Check 检查	AR
Approved 审核	FY

Scale: 比例

1 : 1000 (A1)
1 : 2000 (A3)

Date: 日期
20/7/2009

As E.I. - 竣工图号

Drawing Title
图纸名称
深圳轨道交通4号线控制保护区图 图-23

Drawing No: 图号
SL4/B/00/DM/P12/123

Rev. 版本
B

0 100mm ON ORIGINAL